
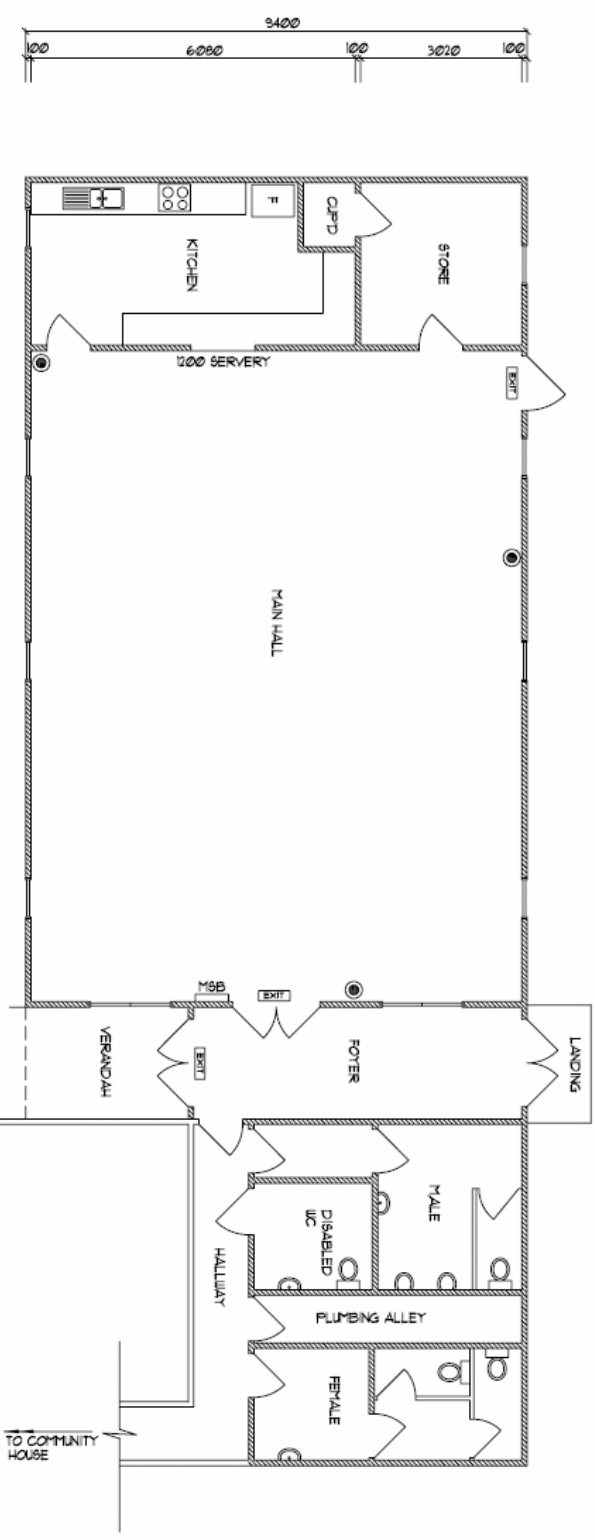


ASPHALT CARPARK

 

**FLOOR PLAN**  
SCALE 1:100 AT A3 SIZE

LEGEND

-  EXIT
-  FIRE EXTINGUISHER
-  REFRIGERATOR
-  COOK TOP/STOVE

MAIN BUILDING AREA 1945q.m



© Copyright - SRT Drafting & Design 2006

CRIB POINT COMMUNITY HALL			
1 PARK ROAD CRIB POINT			
EXISTING FLOOR PLAN			
DESIGN	S.R.T.	SHEET	OF 1
DRAWN	S.R.T.	SCALE	A
DATE	13/5/2006		

06\_026