


**NORTH ELEVATION**

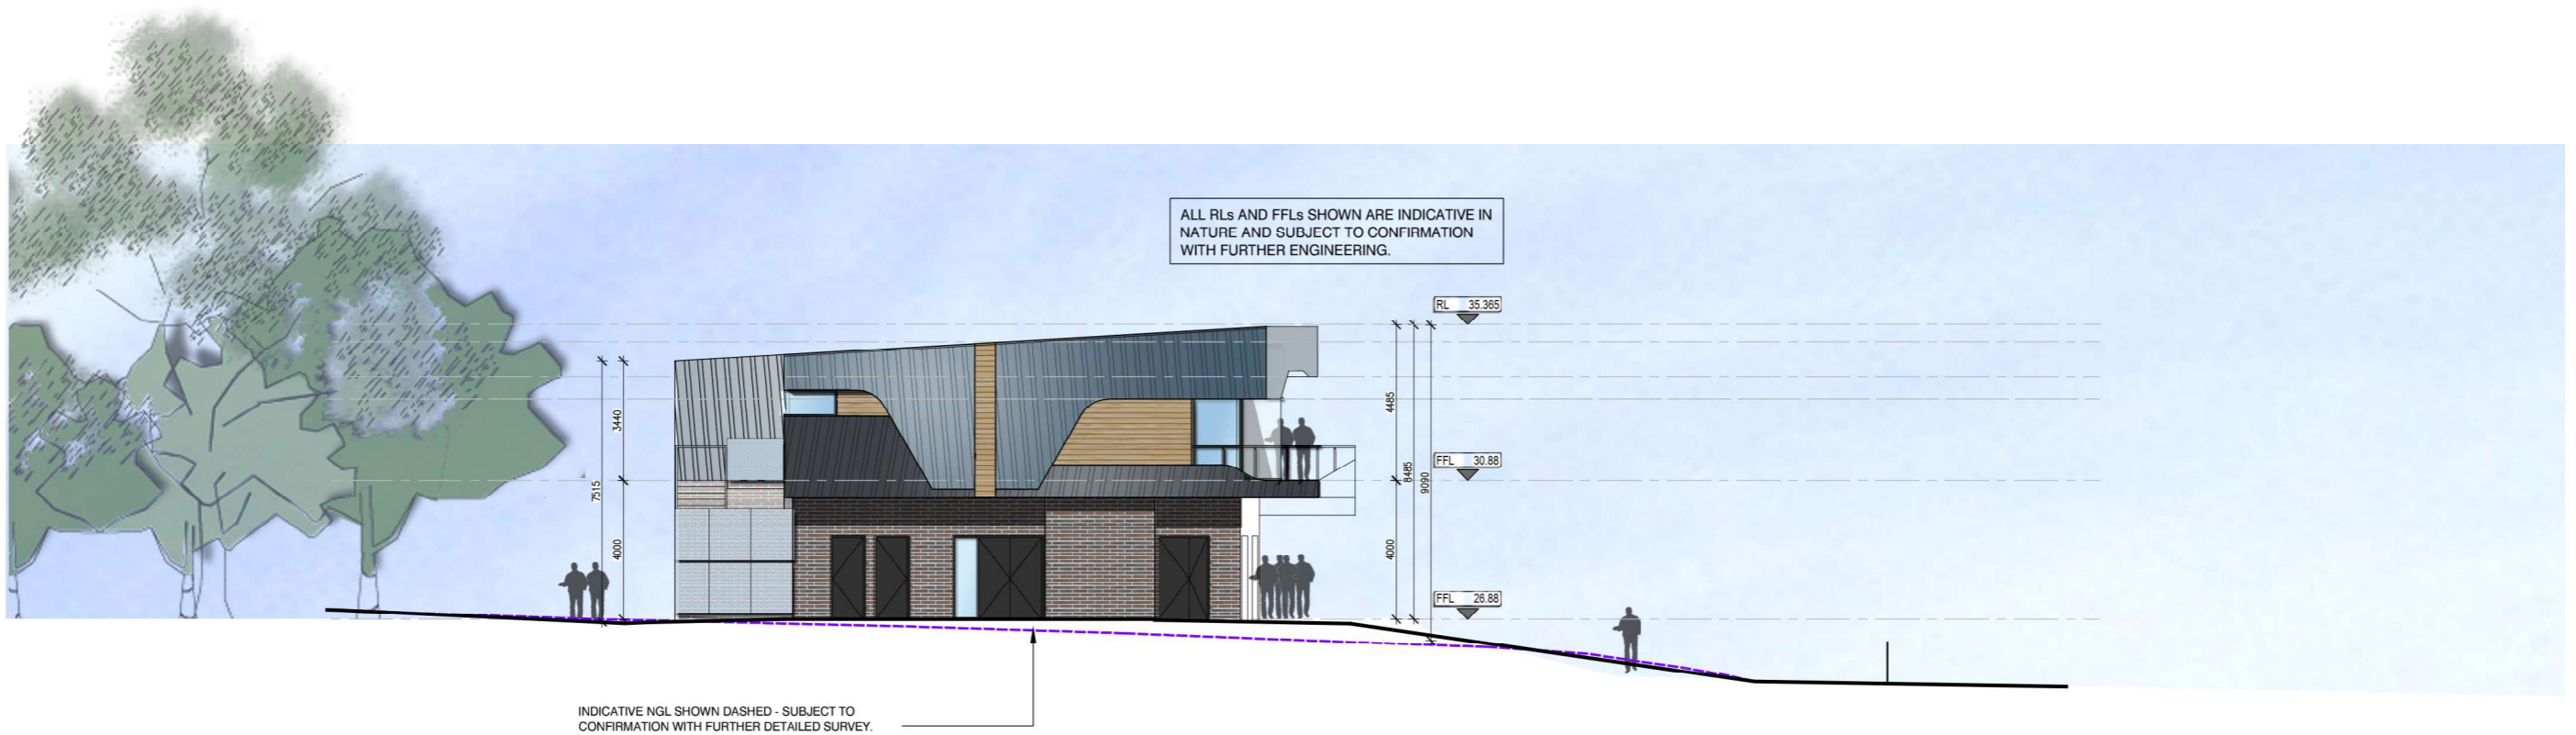


**SOUTH ELEVATION**

# PROPOSED ELEVATIONS

ALEXANDRA PARK REDEVELOPMENT, 275 MAIN STREET, MORNINGTON

JOB NO. 16072 **SK04**

 

DATE: 25.07.20  
 DRAWN BY: IT  
 SCALE @ A1: 1:100  
 SCALE @ A3: 1:200  
 REVISION: D

**JMA ARCHITECTS**  
 140 Gladstone Street  
 South Melbourne Victoria 3205  
 T +613 9699 1800 F +613 9699 1808  
 W www.jmarchitects.com.au  
 ACN 007 406 206

© JAMES MULLAR ARCHITECTS. THIS DRAWING IS PROTECTED BY COPYRIGHT.