


ALL ACCESS PICNIC BENCH SEAT WITH BACK SUPPORT, SEE DETAIL SEE SHEET 4

SUGGESTED SPACE OR AS APPROVED OTHERWISE.

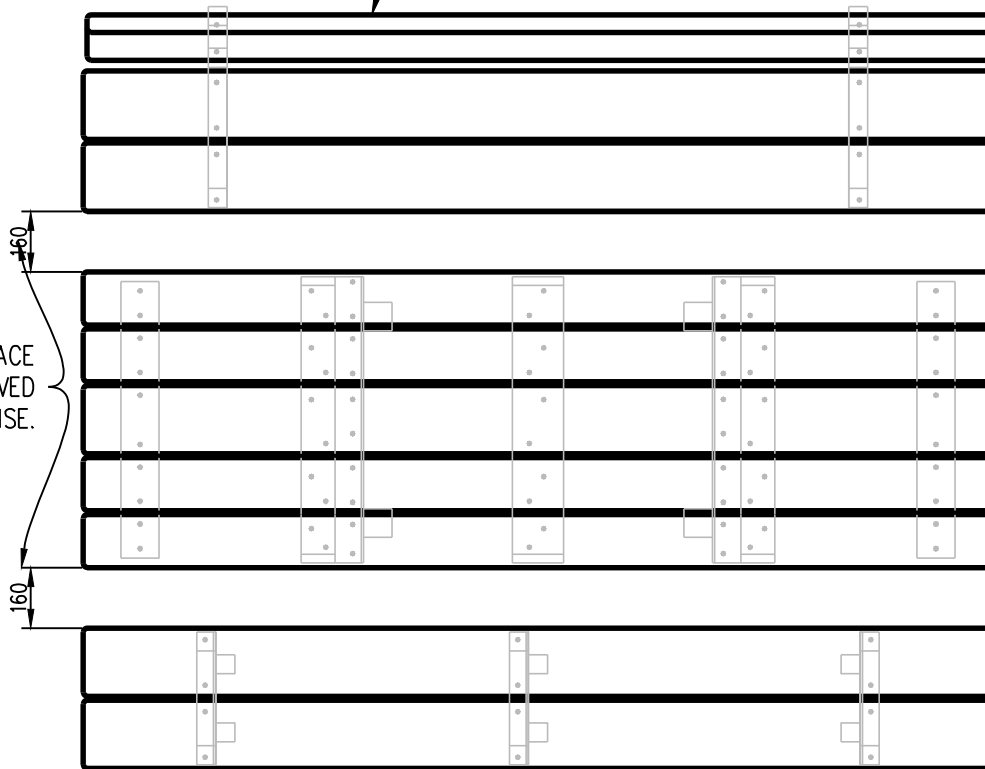

ALL ACCESS PICNIC TABLE, SEE DETAIL SHEETS 2 AND 3

ALL ACCESS PICNIC BENCH SEAT, SEE DETAIL SEE SHEET 5

ALL ACCESS PICNIC TABLE ARRANGEMENT

SCALE 1:20

NOTES:

- 1 ALL MEASUREMENTS ARE IN MM.
- 2 ALL TIMBER TO BE DRESSED TREATED PINE PINE
- 3 ALL TIMBER TO BE BELT SANDED UNLESS NOTED OTHERWISE.
- 4 FINISHED TIMBERS TO BE COATED WITH NATURAL DECKING OIL, EXTERNAL USE, SUITABLE FOR TREATED PINE, LIGHTLY PIGMENTED, (CABOT'S OR APPROVED EQUIVALENT).
- 5 ALL FASTENERS TO BE GALVANISED TYPE 17 BUGLE BATTEN (B/B) SCREWS, PRE DRILLED AND COUNTERSUNK. LENGTHS TO BE DETERMINED TO ADEQUATELY ATTACH MEMBERS .
- 6 10 MM RADIUS TO ALL TIMBER EDGES.
- 7 45 DEGREE CHAMFERS TO BEARERS AND BATTENS AS SHOWN.
- 8 NOMINAL SEAT HEIGHT FROM GROUND 480MM, OR AS DETAILED
- 9 CONCRETE STRENGTH F'C=25 MPA AFTER 28 DAYS, PLAIN COLOUR UNLESS NOTED OTHERWISE AND WOOD FLOAT FINISH.
- 10 ANGLE BRACING TO BE APPLIED WHEN TABLES MOUNTED ON CONCRETE SLAB.
- 11 STEEL SECTIONS TO BE HOT DIPPED GALVANISED. POWDER COATED BLACK



**MORNINGTON
PENINSULA**
Shire

STANDARD PLAN


ALL ACCESS PICNIC TABLE AND SEATS

MANAGER - INFRASTRUCTURE PROJECTS

DATE OF ISSUE
SHEET NO


10/01/2025
1 OF 4

MP817

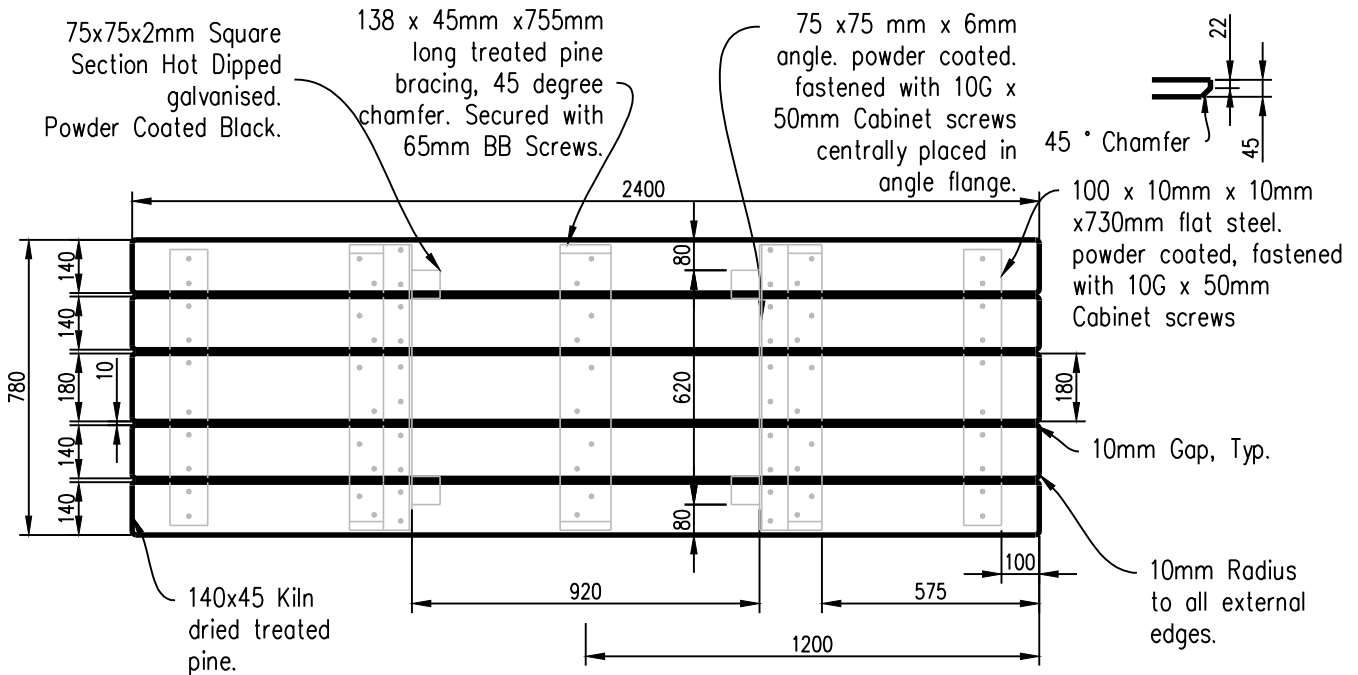


PLAN VIEW - ALL ACCESS PICNIC TABLE

SCALE 1:20

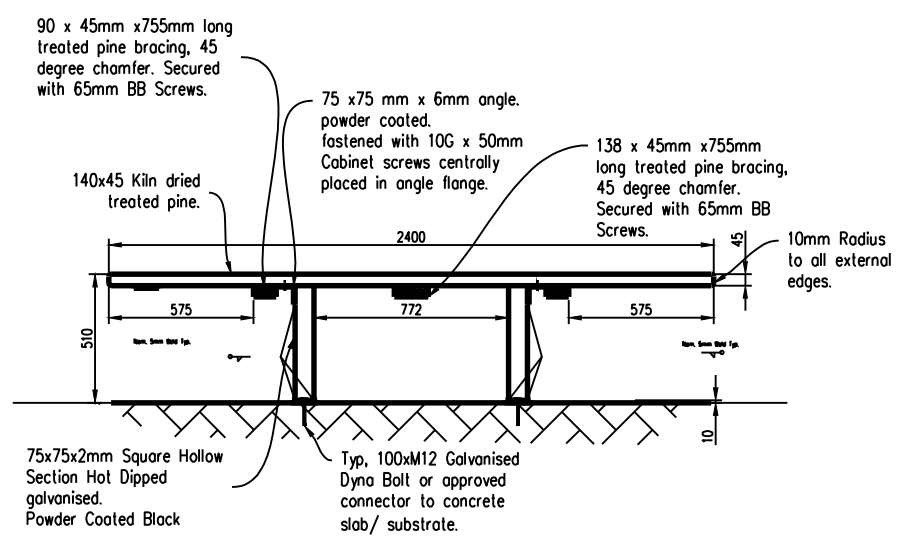

FRONT ELEVATION - ALL ACCESS PICNIC TABLE

SCALE 1:30

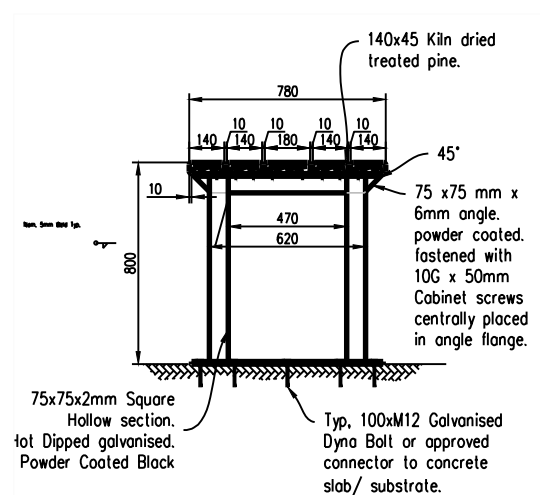

SIDE ELEVATION - ALL ACCESS PICNIC TABLE

SCALE 1:30




**MORNINGTON
PENINSULA**
Shire

STANDARD PLAN
ALL ACCESS PICNIC TABLE

[Signature]
MANAGER - INFRASTRUCTURE PROJECTS


DATE OF ISSUE 10/01/2025
SHEET NO 2 OF 4

MP817

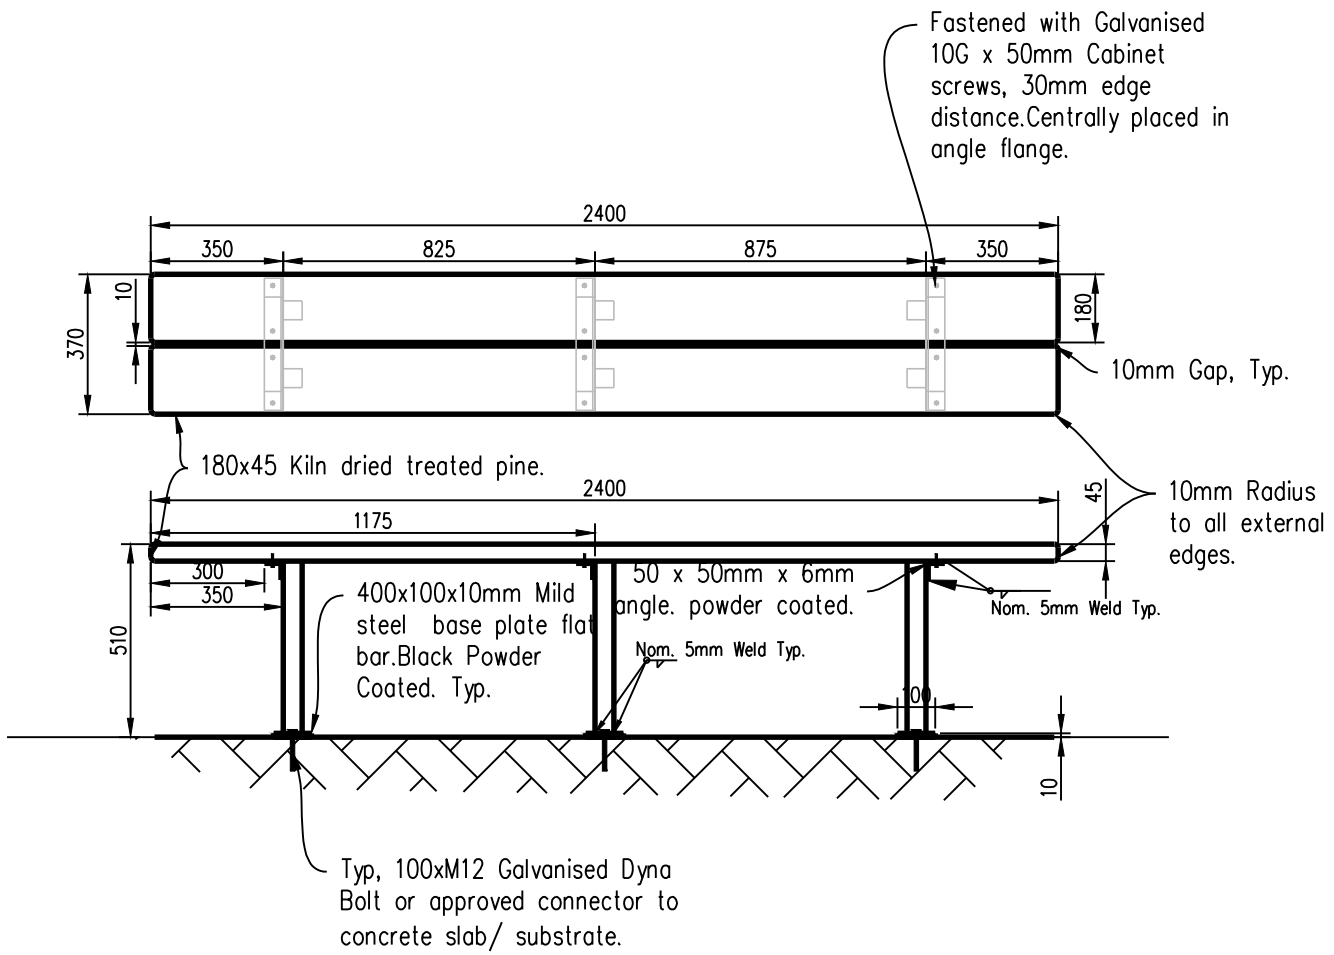

PLAN & FRONT VIEW - ALL ACCESS PICNIC BENCH
WITHOUT BACK SUPPORT

SCALE 1:20

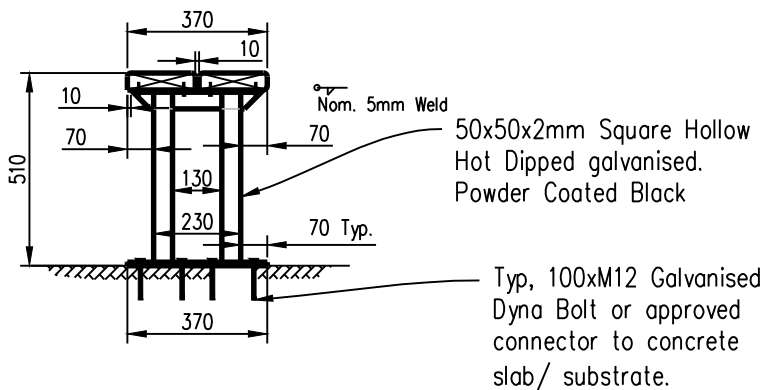

SIDE ELEVATION - ALL ACCESS PICNIC BENCH
WITHOUT BACK SUPPORT

SCALE 1:20



MORNINGTON
PENINSULA
Shire

STANDARD PLAN
ALL ACCESS PICNIC BENCH
WITHOUT BACK SUPPORT

[Signature]

MANAGER - INFRASTRUCTURE PROJECTS

DATE OF ISSUE
SHEET NO

10/01/2025
4 OF 4

MP817