



NOTES:


- 1 REFER TO SHEET 1 FOR INSTALLATION DETAILS.
- 2 FINISH TO BE HOT DIPPED GALVANISED IN ACCORDANCE WITH AS/NZ 4680:1999.
- 3 ALL MEASUREMENTS ARE IN MILLIMETRES.
- 4 GRATE AND FRAME TO BE AN APPROVED TRAFFICABLE CLASS D ("BICYCLE SAFE") GRATE AND FRAME IN ACCORDANCE WITH AUSTRALIAN STANDARDS.

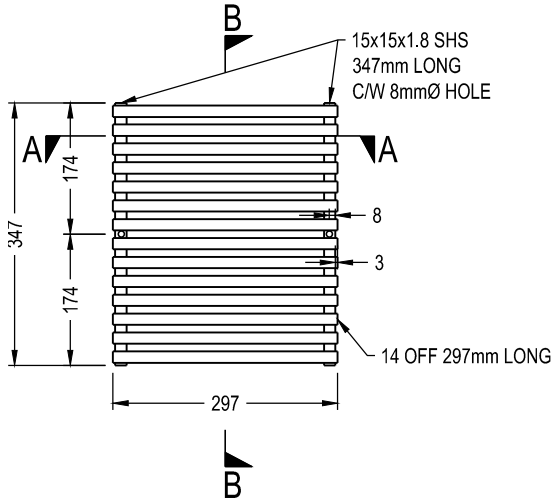


GRATE DETAIL
SCALE 1:10

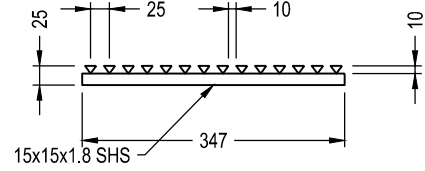


SECTION B-B
SCALE 1:10

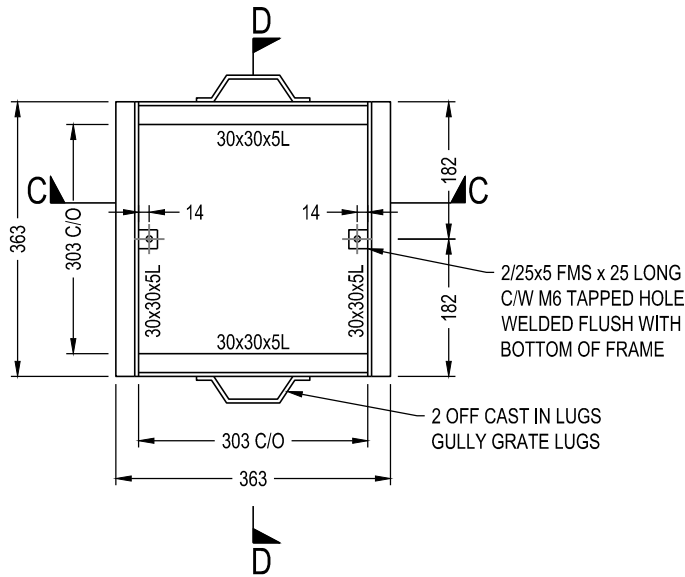


FRAME DETAIL
SCALE 1:10

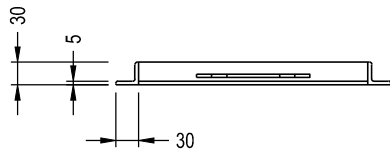


FRAME FRONT ELEVATION
SCALE 1:10

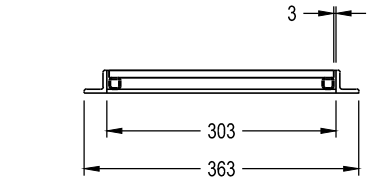

SECTION C-C
SCALE 1:10

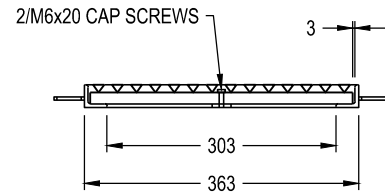

SECTION D-D
SCALE 1:10

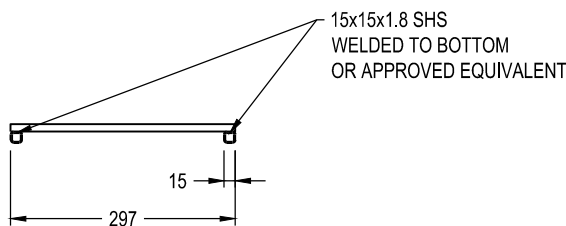

SECTION A-A
SCALE 1:10



**MORNINGTON
PENINSULA**
Shire

STANDARD PLAN
GRATED PIT FOR FOOTPATH
SPOON DRAIN

[Signature]

MANAGER - INFRASTRUCTURE PROJECTS

DATE OF ISSUE
SHEET NO

05/12/2024
2 OF 2

MP228.2