
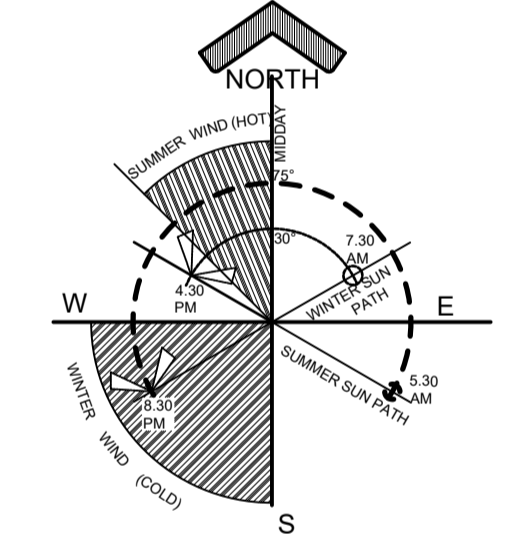


AREA COMPARISON (SQ.M.)		
EXISTING SPACE	CURRENT SIZE	PROPOSED SIZE
HALL	145.80	216.00
KITCHEN	15.6	18.80
PERFORMANCE STAGE	47.90	28.50
TOILETS	26	32.70
STORAGE	50.20	13.00
FOYER/COMMUNITY SPACE	37.10	
NEW SPACE		
ART SPACE		38
MEETING ROOMS		51
BACK STAGE		41.20
PUBLIC TOILETS		9.40
FOYER/COMMUNITY SPACE		71.00
VERANDAH		144.00
ENTRY		38.40
GROSSING		93.40
TOTAL		795.40

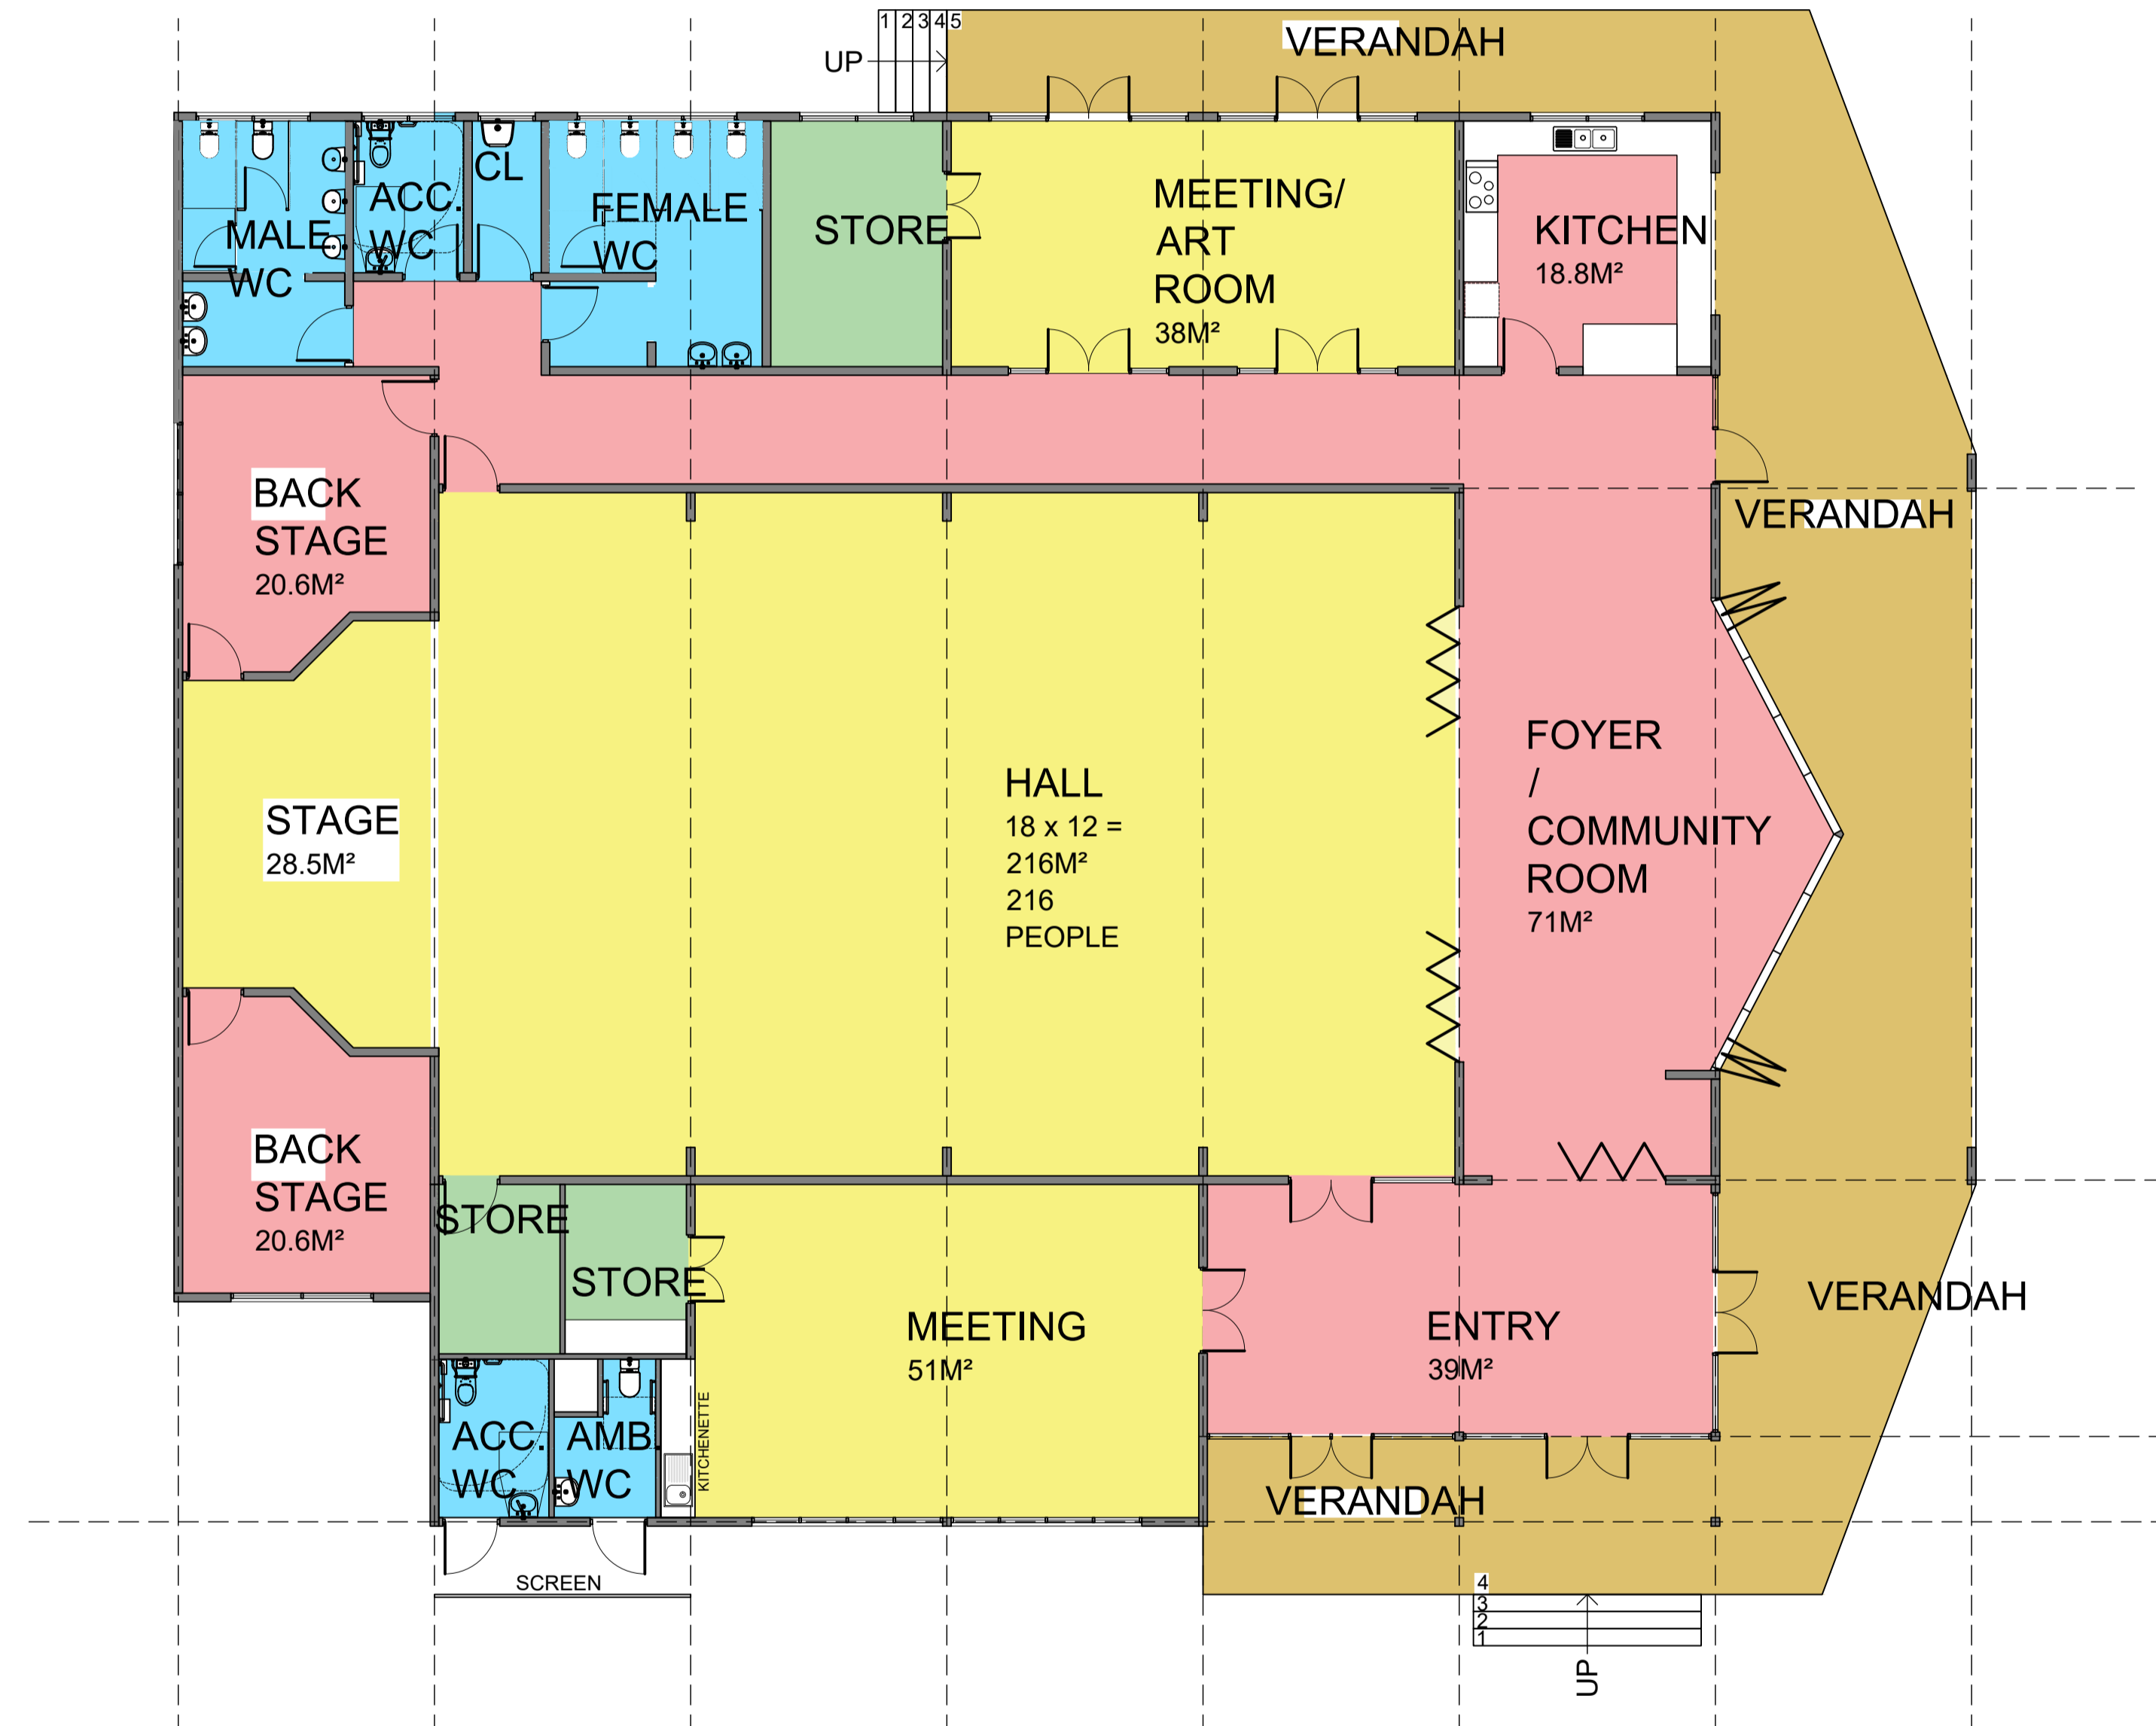

wkh
architects

Suite 2, 307 Main Street Mornington VIC 3931
 Phone: 03 6976 1328
 Email: admin@wkharchitects.com.au
 www.wkharchitects.com.au

Building level: Pty Ltd A.B.N. 42 097 713 516
 trading as William Payne Hofer Architects
 Corporate Members of the Australian Institute
 of Architects since 1971
 Architects Registration Board of Victoria 50163

CLIENT:
MORNINGTON PENINSULA SHIRE COUNCIL

PROJECT NAME:
**PROPOSED ALTERATIONS TO FLINDERS HALL
54-56 COOK ST, FLINDERS**

DRAWING:
**PROPOSED FLOOR PLAN-
OPTION 1**

SCALE: 1:200 @ A3 DATE: 11.06.2019

JOB NO. 1818 DRAWING NO. SK-05 REV. -

REV	DATE	ISSUE

PROPOSED FLOOR PLAN
SCALE 1:200 @ A3