


PLAN VIEW

SCALE 1:20

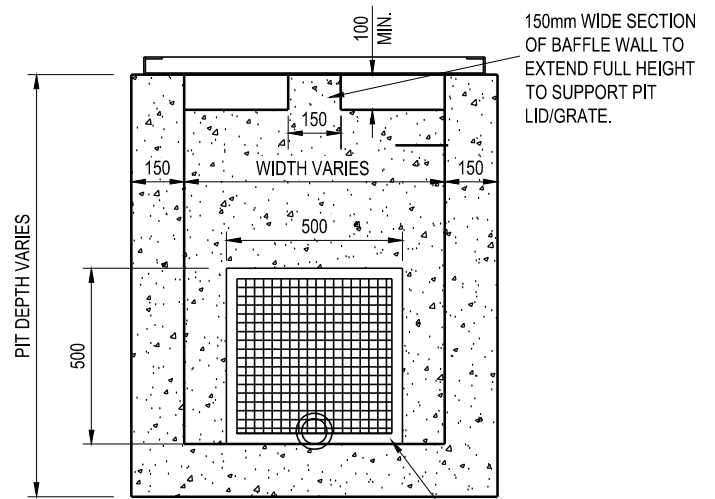

SECTION A-A


SCALE 1:20

DETENTION CHAMBER LID
IN TRAFFICABLE AREAS LID TO BE MEDIUM
DUTY GATIC LID (OR APPROVED EQUIVALENT)
IN NON TRAFFICABLE AREAS PROVIDE LID AS
PER MP 236 OR MP 232.

OUTLET CHAMBER LID
PROVIDE MEDIUM DUTY BICYCLE
PROOF GALVANISED HINGED
GRATE AND FRAME



**MORNINGTON
PENINSULA**
Shire

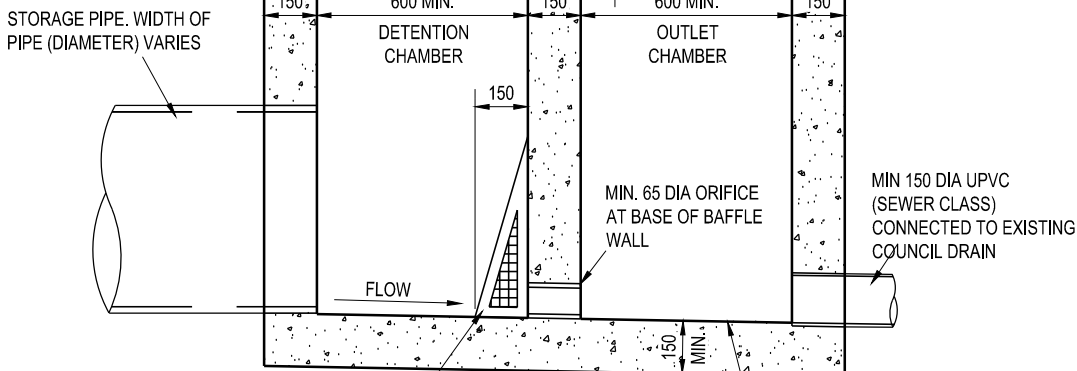

SECTION B-B

SCALE 1:20

NOTES

1. OVERALL WIDTH OF PIT VARIES. WIDTH SHALL EQUAL DIAMETER OF STORAGE PIPE + 150 MINIMUM. THE MINIMUM PIT WIDTH SHALL BE 600mm.
2. IF PIT WIDTH IS 600mm OR 900mm STANDARD LIDS CAN BE USED. IF THE WIDTH IS NON STANDARD A CUSTOM LID SHALL BE OBTAINED FROM THE MANUFACTURER.
3. DIAMETER OF ORIFICE AT BASE OF BAFFLE WALL TO SUIT PERMISSIBLE SITE DISCHARGE
4. THIS DRAWING SHOWS GUIDELINE DETAILS ONLY. FINAL DESIGN TO BE PREPARED BY A CONSULTING ENGINEER TO THE SATISFACTION OF THE RESPONSIBLE AUTHORITY

STANDARD PLAN
ORIFICE PIT
PIT AND LID DETAILS

CERTIFICATION

D. Rotter
DEREK RÖTTER - MANAGER PROJECT DELIVERY

DATE OF ISSUE: Sept 2015

SHEET NO.: 1 OF 2

MP244