


NOTES:

1. PIPE FITTINGS 100mm UPVC (DWV LIGHT DUTY).
2. ALL UPVC JOINTS TO BE SOLVENT WELDED.
3. WHERE AN ENTRY IS TO BE MADE INTO AN EXISTING COUNCIL STORMWATER PIT, THE ENTRY MUST BE MADE BY A REGISTERED DRAINER. A PERMIT IS REQUIRED IN ALL SUCH CASES.
4. WHERE HOUSE BLOCK IS VACANT, HOUSE DRAIN IS TO BE PROVIDED IN LOWEST CORNER OF ALLOTMENT, A MINIMUM OF 500mm FROM SIDE BOUNDARY. CONSTRUCTION PLANS TO DETAIL LOCATION.
5. ALL MEASUREMENTS ARE IN MILLIMETRES.

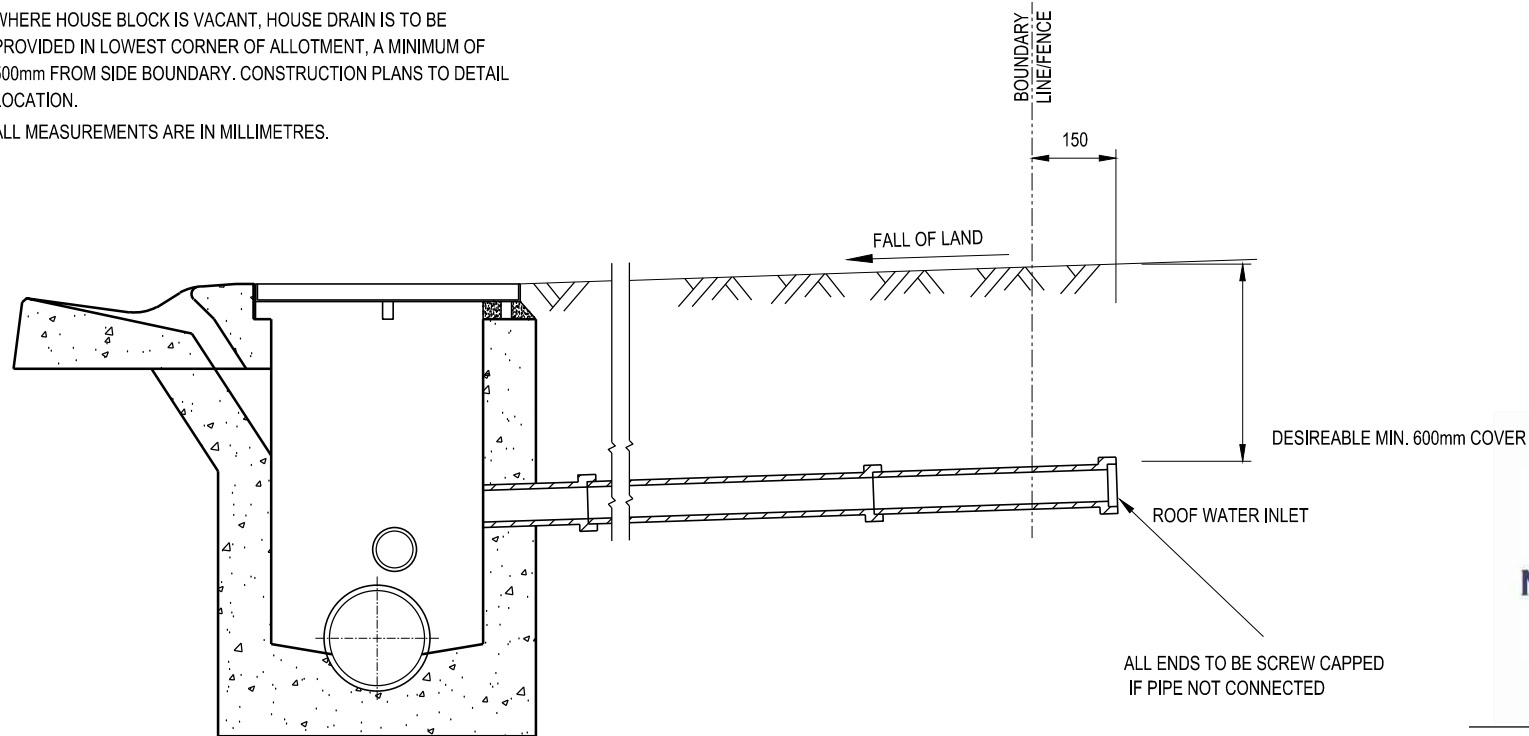

PROPERTY INLET TYPE 1

(REFER TO MP200 SERIES STANDARD DRAWINGS FOR PIT DETAILS)

SCALE 1:20



**MORNINGTON
PENINSULA**
Shire

STANDARD PLAN

**PROPERTY INLET
CONNECTION TYPE 1**

CERTIFICATION


DEREK ROTTER - MANAGER PROJECT DELIVERY

DATE OF ISSUE: Sept 2015

SHEET NO.: 1 OF 1

MP401