


NOTES:

- 1. ALL MEASUREMENTS ARE IN MILLIMETRES.

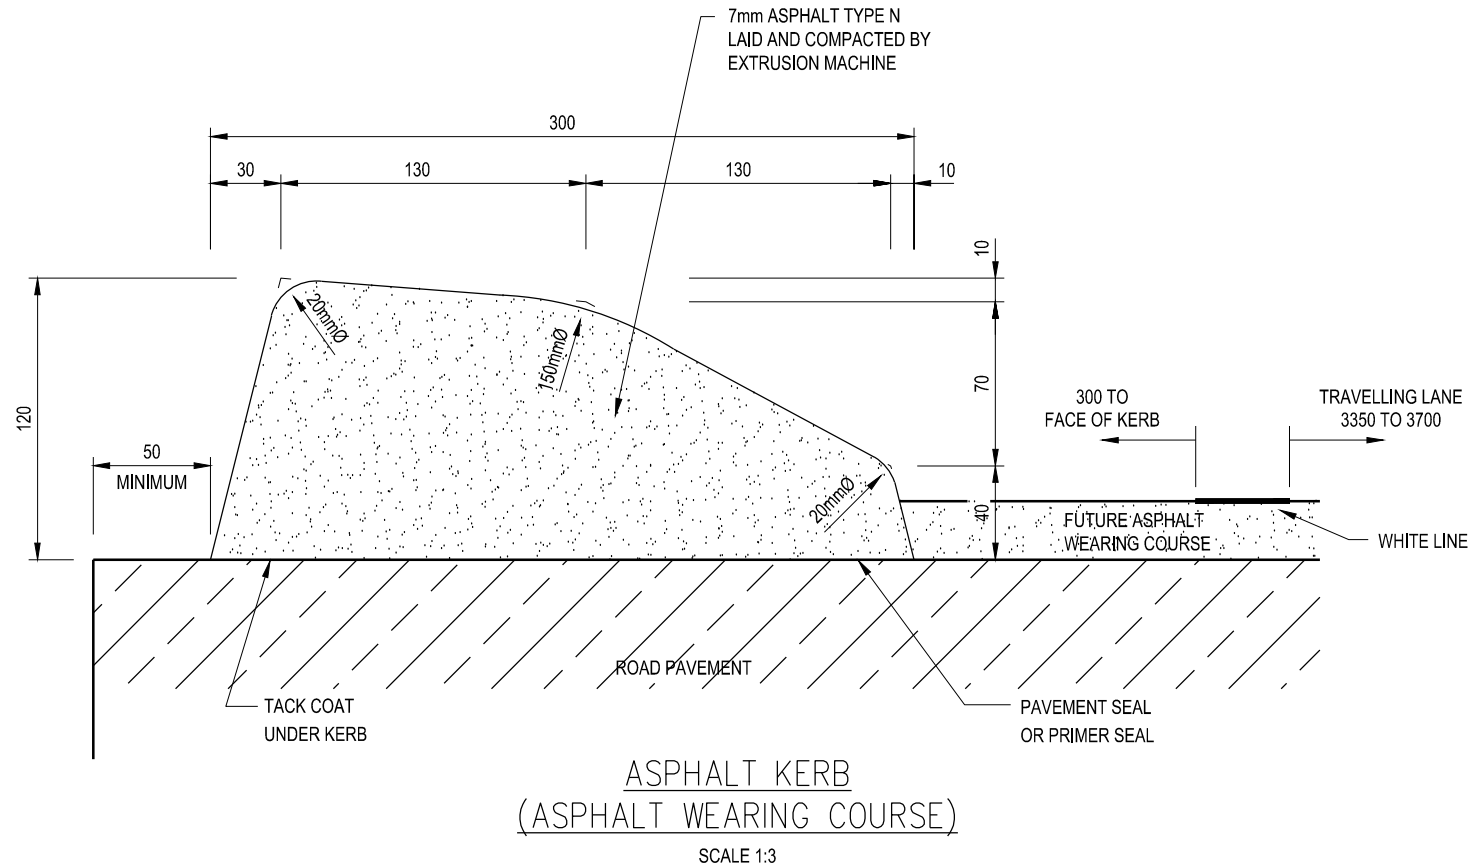

STANDARD PLAN

ASPHALT KERB
(ASPHALT WEARING COURSE)

CERTIFICATION
D. Rotter
DEREK ROTTER - MANAGER PROJECT DELIVERY

DATE OF ISSUE: Sept 2015
SHEET NO.: 1 OF 1

MP701