


NOTES:

1. SHS = SQUARE HOLLOW SECTION.
2. N12 (Y12) = 12mm DIAMETER DEFORMED REINFORCING BARS.
3. F11 = STRESS GRADING OF OREGON.
4. 5 CFW = 5mm CONTINUOUS FILLET WELD.
5. ALL STEEL TO BE GALVANISED.
6. CONCRETE TO BE $F_c=25MPa$ AT 28 DAYS

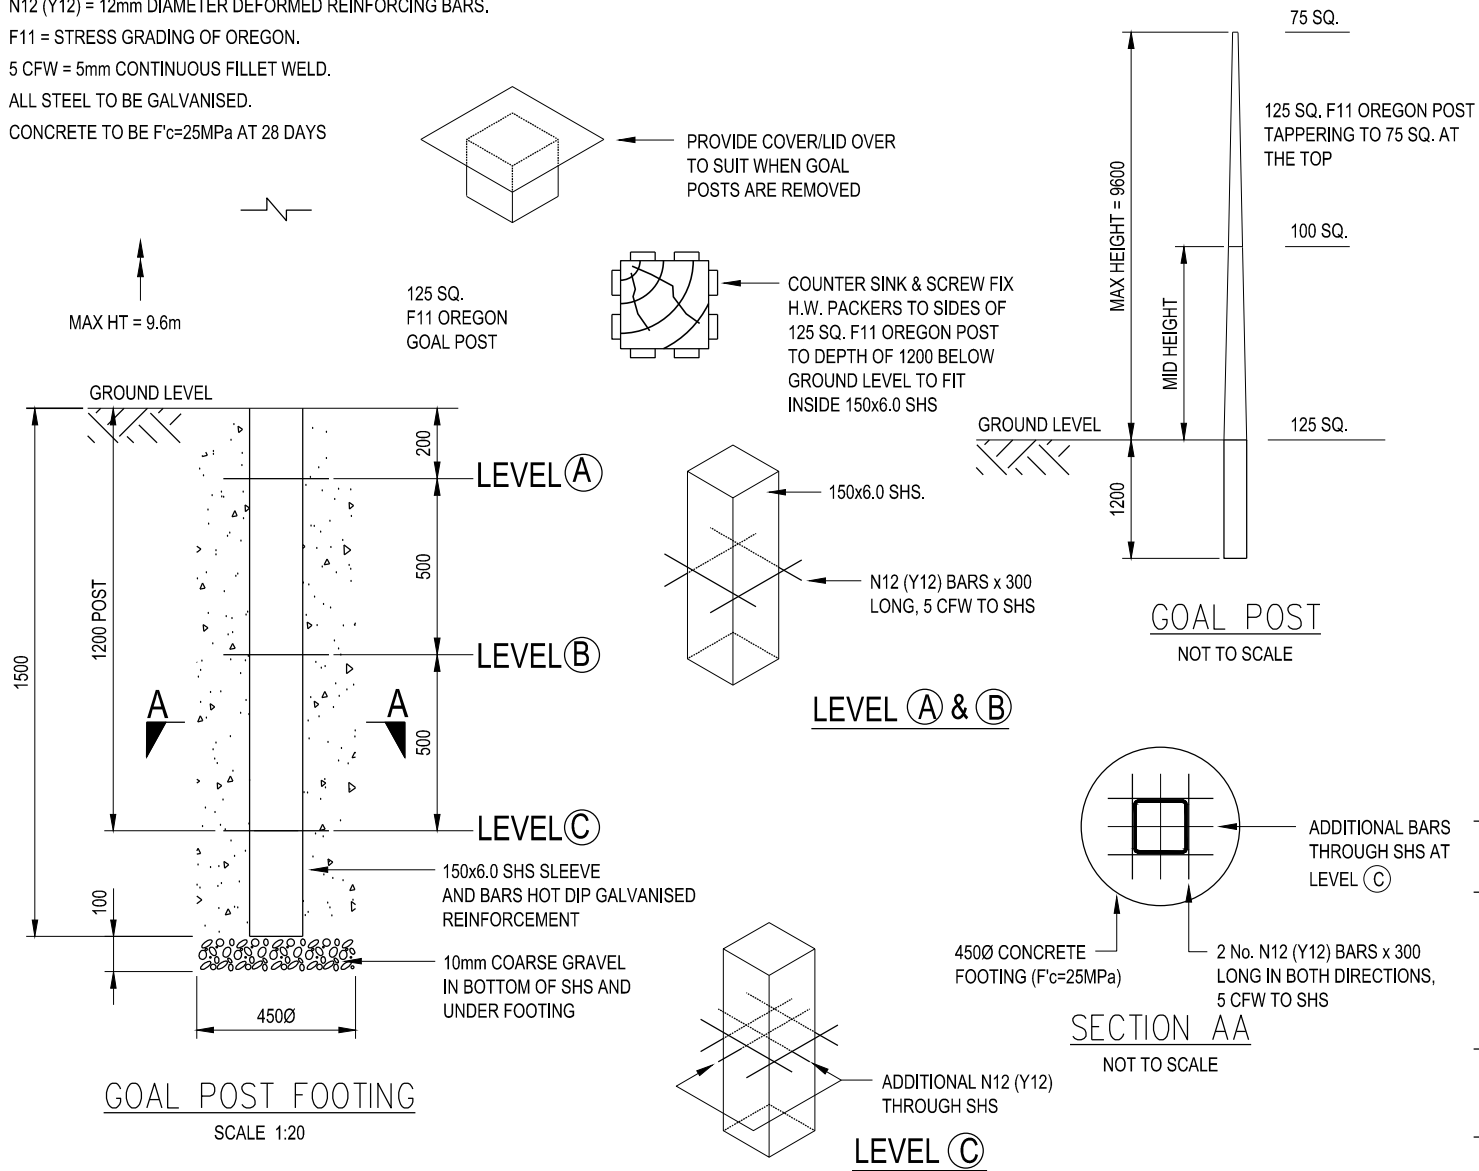

STANDARD PLAN

STANDARD TIMBER GOAL POST (REMOVEABLE) AND FOOTING

CERTIFICATION

D. Rotter

DEREK ROTTER - MANAGER PROJECT DELIVERY

DATE OF ISSUE: Sept 2015

SHEET NO.: 1 OF 1

MP810