


NOTES:

1. CONCRETE FINISH TO BE EITHER COLOURED OR EXPOSED AGGREGATE. COLOUR TO BE ADDED TO CONCRETE MIX.
2. WHERE VEHICLES TRAFFICING IS PROBABLE, PROVIDE 125mm THICK AND REINFORCED WITH SL72 (F72) STEEL FABRIC.
3. REFER TO SECTION G OF THE MORNINGTON PENINSULA SHIRE SPECIFICATION.
4. CONCRETE STRENGTH $F'c = 25MPa$.
5. REFER TO MP228 FOR GRATED PIT FOR FOOTPATH SPOON DRAIN, MAXIMUM PIT SPACING 30.0m.
6. ALL MEASUREMENT ARE IN MILLIMETRES.
7. THE CONCRETE COLOURS ARE AVAILABLE FROM ABILITY BUILDING CHEMICALS Co. PH. 03 9457 6488.

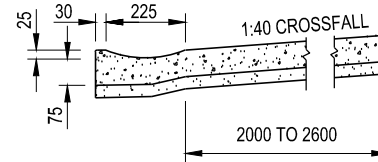

NB: SPOON DRAIN TO BE SAME THICKNESS AS ADJOINING FOOTPATH AND CONSTRUCTED INTEGRALLY WITH THE FOOTPATH


DETAIL OF SPOON DRAIN

SCALE 1:20

CONCRETE COLOUR:


THE FOLLOWING COLOURS OR THEIR APPROVED EQUIVALENT IS TO BE ADOPTED:

'ABILOX' @CREAMSTONE,	DOSE RATE: 4.15% IN GREY CEMENT (BY WIEGHT).
'ABILOX' @LIGHT RED 109,	DOSE RATE: 4.15% IN GREY CEMENT (BY WIEGHT).
'ABILOX' @PREMIUM SPECIAL BLACK,	DOSE RATE: 4.15% IN GREY CEMENT (BY WIEGHT).

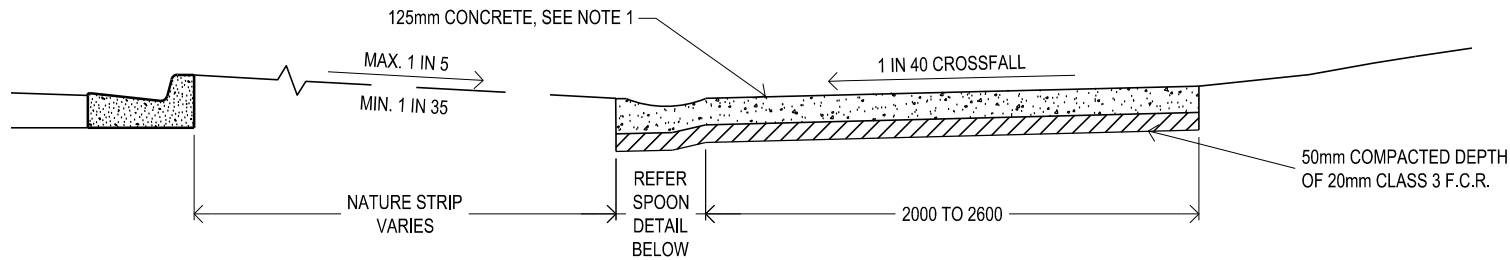

TYPICAL CONCRETE FOOTPATH – REVERSE FALL NATURE STRIP

SCALE 1:20

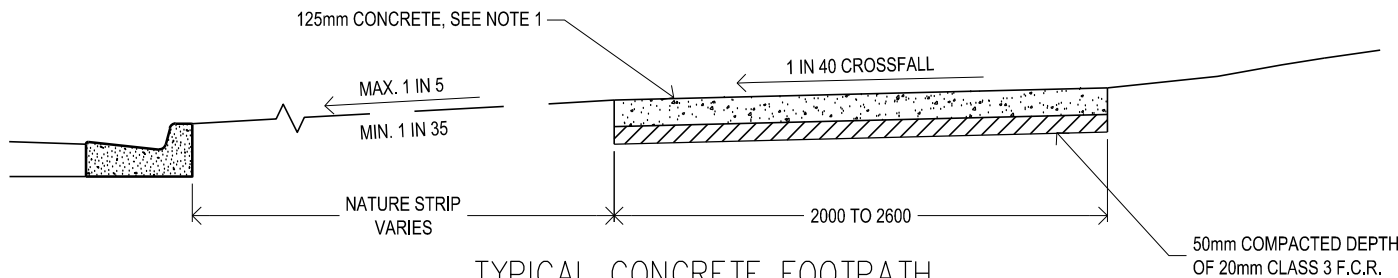

TYPICAL CONCRETE FOOTPATH

SCALE 1:20



STANDARD PLAN

TYPICAL CONCRETE FOOTPATH

CERTIFICATION

[Signature]
DEREK ROTTER - MANAGER PROJECT DELIVERY

DATE OF ISSUE: Sept 2015

SHEET NO.: 1 OF 1

MP901