



NOTES:

1. FOR MAIN DRAIN PIT REFER TO MP214.
2. ALL MEASUREMENTS ARE IN MILLIMETRES.

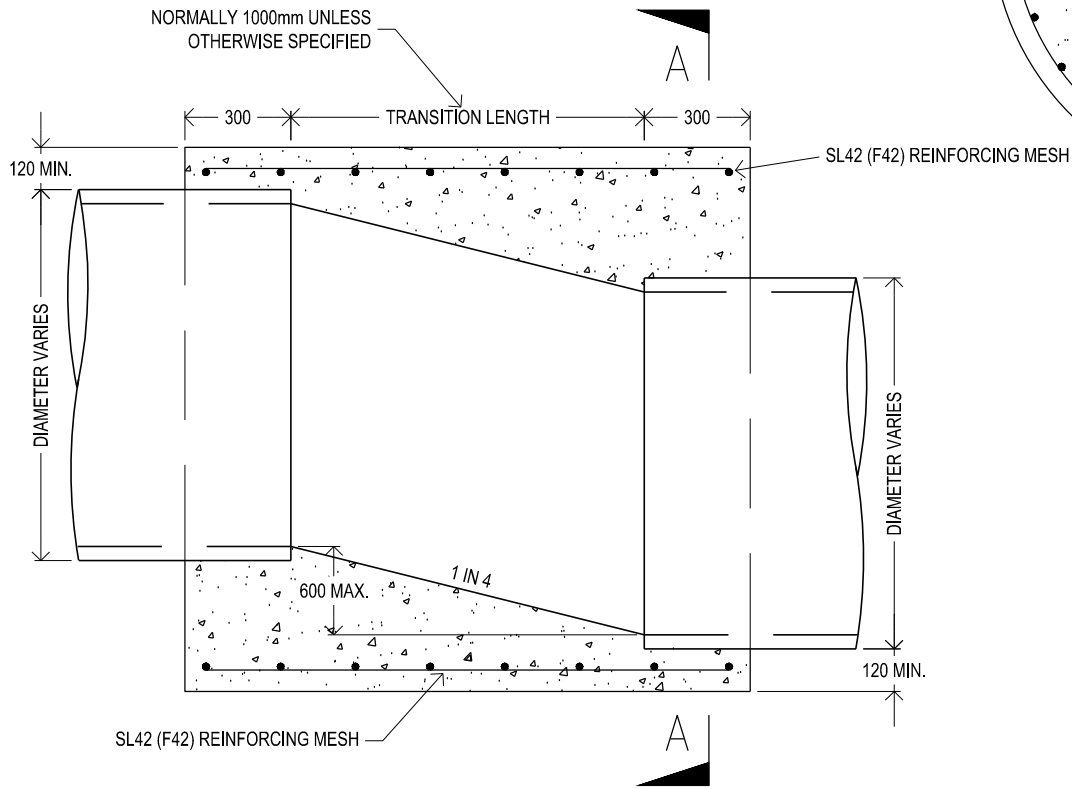

MAIN DRAIN TRANSITION SECTION

SCALE 1:20

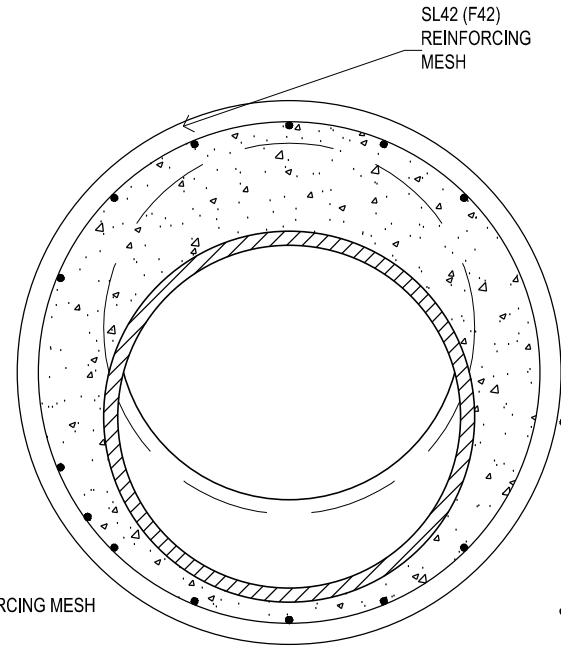

SECTION A-A

SCALE 1:20



MORNINGTON  
PENINSULA  
*Shire*

STANDARD PLAN

MAIN DRAIN  
TRANSITION SECTION

CERTIFICATION

*D. Rotter*  
DEREK ROTTER - MANAGER PROJECT DELIVERY

DATE OF ISSUE: Sept 2015

SHEET NO.: 1 OF 1

MP237