


NOTES:

- 1 THIS DRAWING SHOWS GUIDELINE DETAILS ONLY. FINAL DESIGN TO BE PREPARED BY A CONSULTING ENGINEER TO THE SATISFACTION OF THE RESPONSIBLE AUTHORITY.

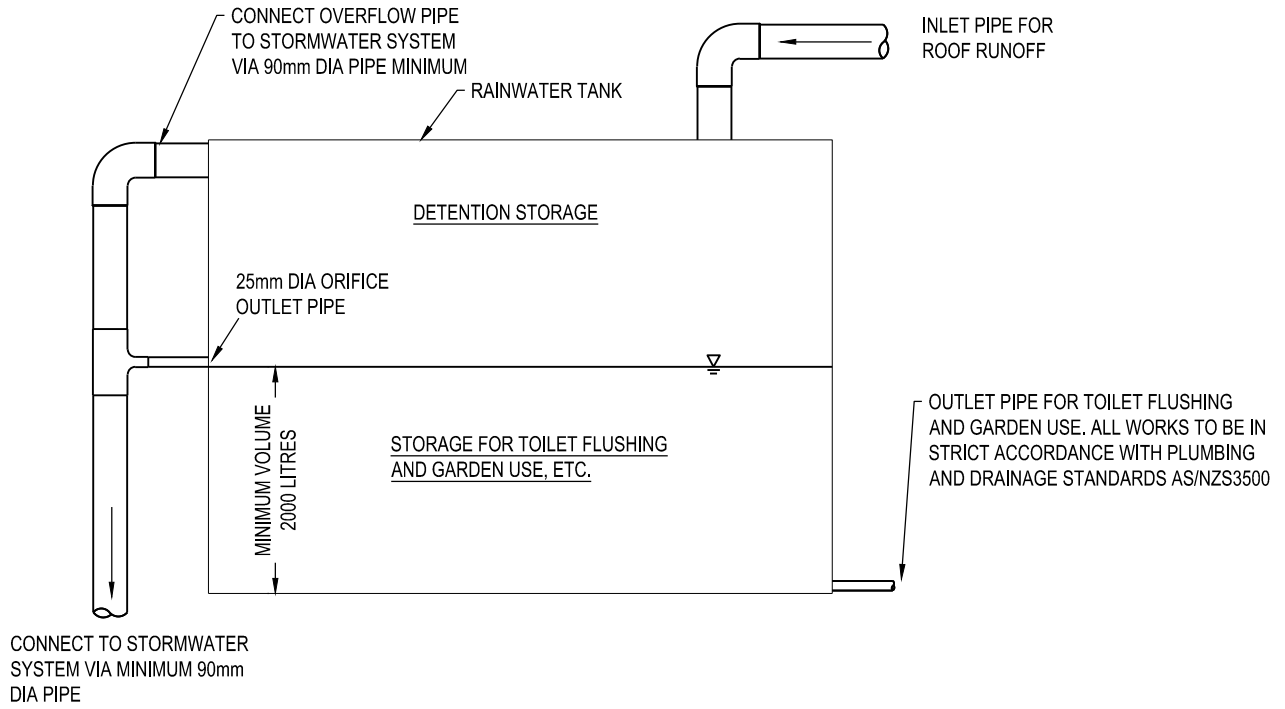

SIDE ELEVATION

SCALE 1:20



MORNINGTON
PENINSULA
Shire

STANDARD PLAN
RAINWATER TANK WITH
STORMWATER RETENTION AND
DETENTION

MANAGER - INFRASTRUCTURE PROJECTS

DATE OF ISSUE
SHEET NO

05/12/2024
1 OF 1

MP245