


PLAN

SCALE 1:25

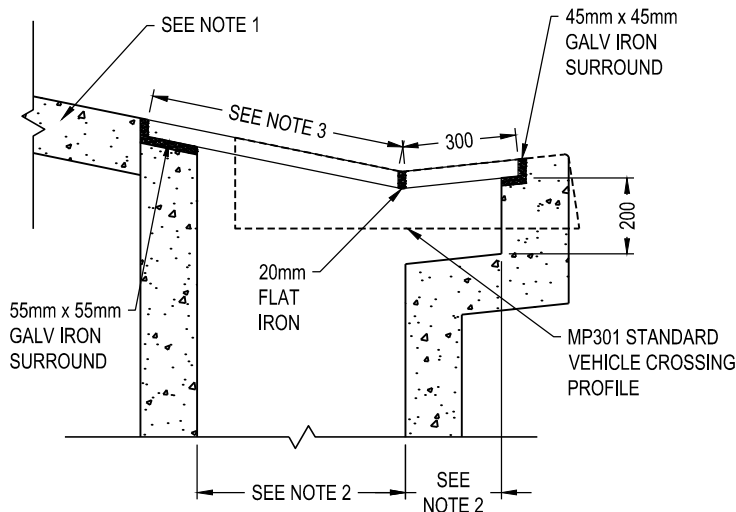

SECTION A-A

SCALE 1:20

NOTES:

- 1 GRATE AND SURROUND TO BE CLASS D "BICYCLE SAFE" IN ACCORDANCE WITH AUSTRALIAN STANDARDS. GRATE TYPE TO BE APPROVED PRIOR TO INSTALLATION.
- 2 TO BE READ IN CONJUNCTION WITH MP105, MP301, MP303.
- 3 DRIVEWAY SLAB DESIRABLE MAX GRADE 1 IN 20. ABSOLUTE MAX 1 IN 12.
- 4 EXISTING PIT LOCATION RELATIVE TO KERB AND CHANNEL MAY VARY. SHIRE CONSTRUCTION OFFICER TO ADVISE APPROPRIATE CONSTRUCTION METHOD REGARDING CONNECTION TO EXISTING DRAINAGE PIT
- 5 ENSURE GRATE IS FULLY SUPPORTED ALONG ITS LENGTH ON BOTH SIDES. USE A GRATE OF SUFFICIENT LENGTH TO SPAN ACROSS EXISTING PIT.
- 6 ALL MEASUREMENTS ARE IN MILLIMETRES.



**MORNINGTON
PENINSULA**
Shire

STANDARD PLAN

**GRATED OPEN INVERT PIT FOR
NEW VEHICLE CROSSINGS OVER
BARRIER SIDE ENTRY PITS**

MANAGER - INFRASTRUCTURE PROJECTS

**DATE OF ISSUE
SHEET NO**

05/12/2024
1 OF 1

MP242