



**NOTES:**

- 1 SUITABLE BASE CAN BE PLACED AT FOOT END (RUBBER OR STEEL) HOWEVER OVERALL DIMENSION OF 130mm MUST BE MAINTAINED.
- 2 ALL MEASUREMENTS ARE IN MILLIMETRES.

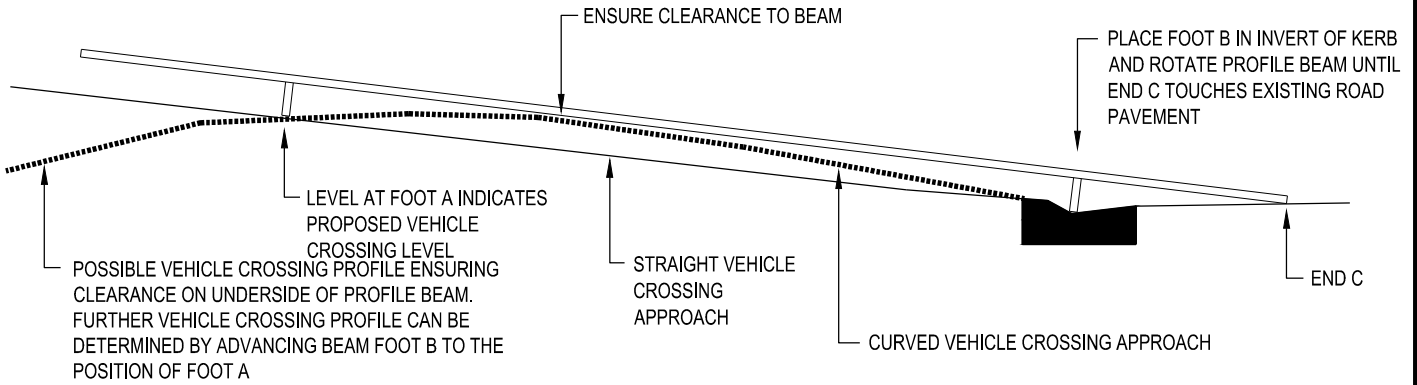


**PROFILE BEAM - TYPICAL APPLICATION**

NOT TO SCALE

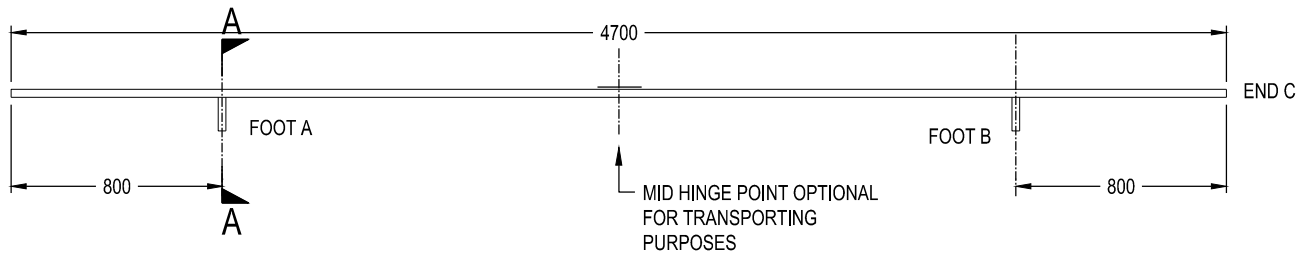

**PROFILE BEAM - OVERALL DIMENSIONS**

NOT TO SCALE

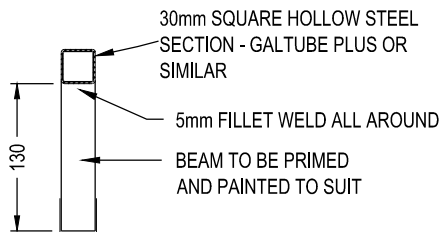

**SECTION A-A**

NOT TO SCALE

**MORNINGTON  
PENINSULA**  
*Shire*

**STANDARD PLAN**  
**VEHICLE CROSSING GRADIENT**  
**PROFILE BEAM**

*[Signature]*  
MANAGER - INFRASTRUCTURE PROJECTS

**DATE OF ISSUE** 05/12/2024  
**SHEET NO** 1 OF 1

**MP307**