



NOTES:

- 1 VEHICLE CROSSING GRADE MUST BE SET WITH THE USE OF GRADIENT PROFILER BEAM. REFER TO MP307.
- 2 FINISHED SURFACE LEVEL OF VEHICLE CROSSING MUST BE NO HIGHER THAN SURFACE LEVEL OF ABUTTING NATURE STRIP.
- 3 ALL MEASUREMENTS ARE IN MILLIMETRES.
- 4 TO BE READ IN CONJUNCTION TO MP303.

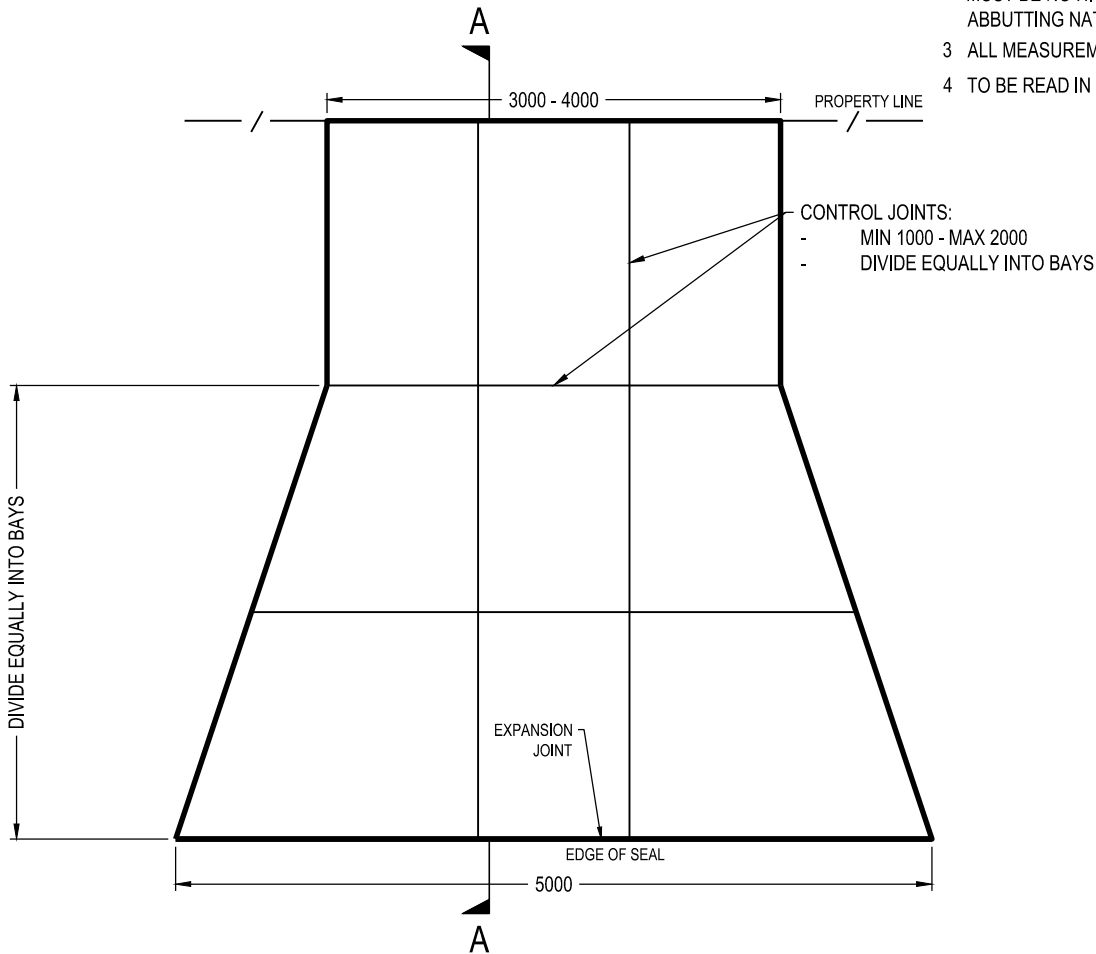

PLAN
SCALE 1:50

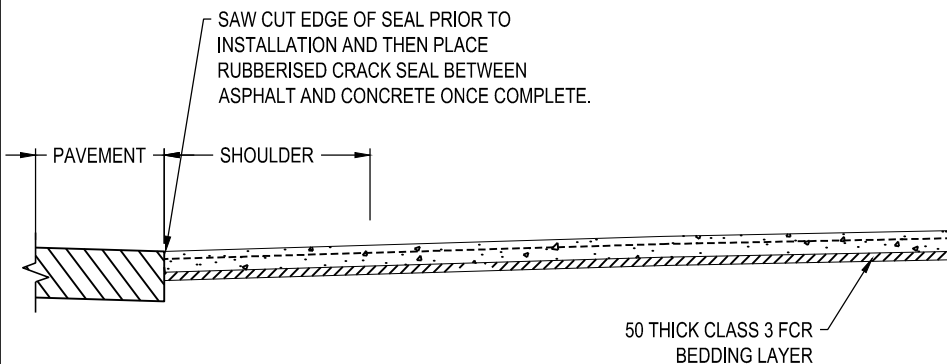

SECTION A-A
NOT TO SCALE



MORNINGTON
PENINSULA
Shire

STANDARD PLAN
TYPICAL RESIDENTIAL VEHICLE
CROSSING WITHOUT KERB AND
CHANNEL

MANAGER - INFRASTRUCTURE PROJECTS

DATE OF ISSUE
SHEET NO

05/12/2024
1 OF 1

MP314