



NOTES:

1. SEE SECTION D OF THE MORNINGTON PENINSULA SHIRE'S SPECIFICATION.
2. NEW ASPHALT AND CRACK SEAL GRIT MUST MATCH THE COLOUR OF THE EXISTING ADJACENT WEARING COURSE.
3. ALL MEASUREMENTS ARE IN MILLIMETRES.

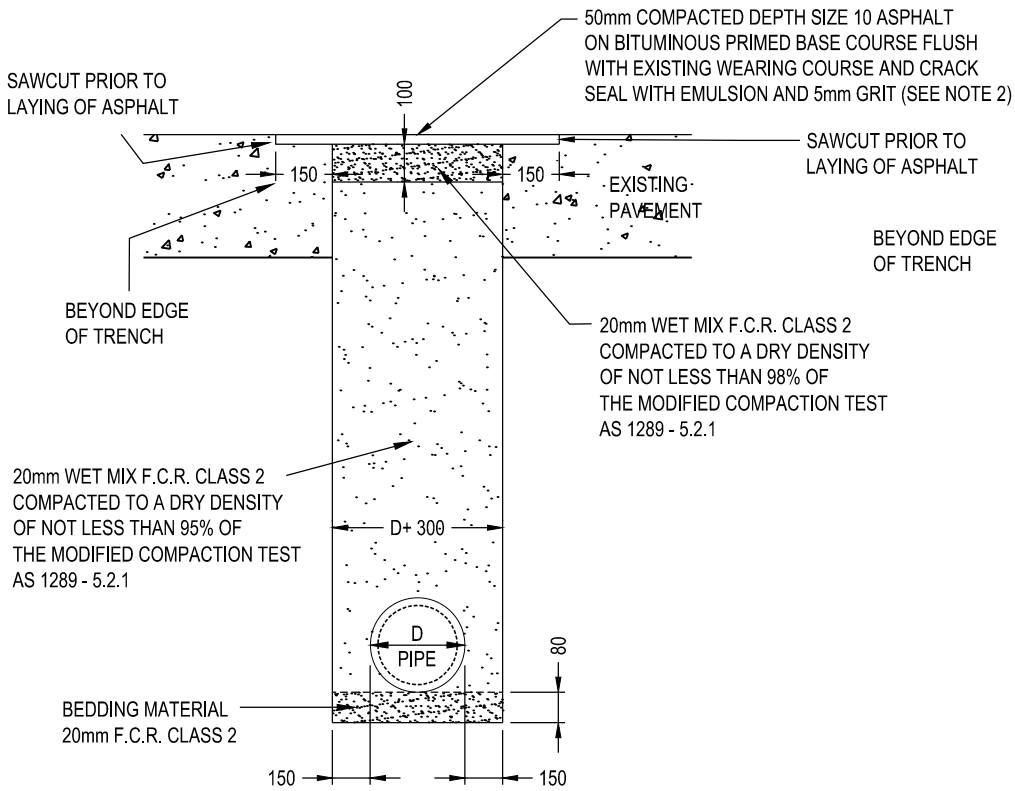

TRENCH DEPTH - UP TO 1.5m

SCALE 1:20

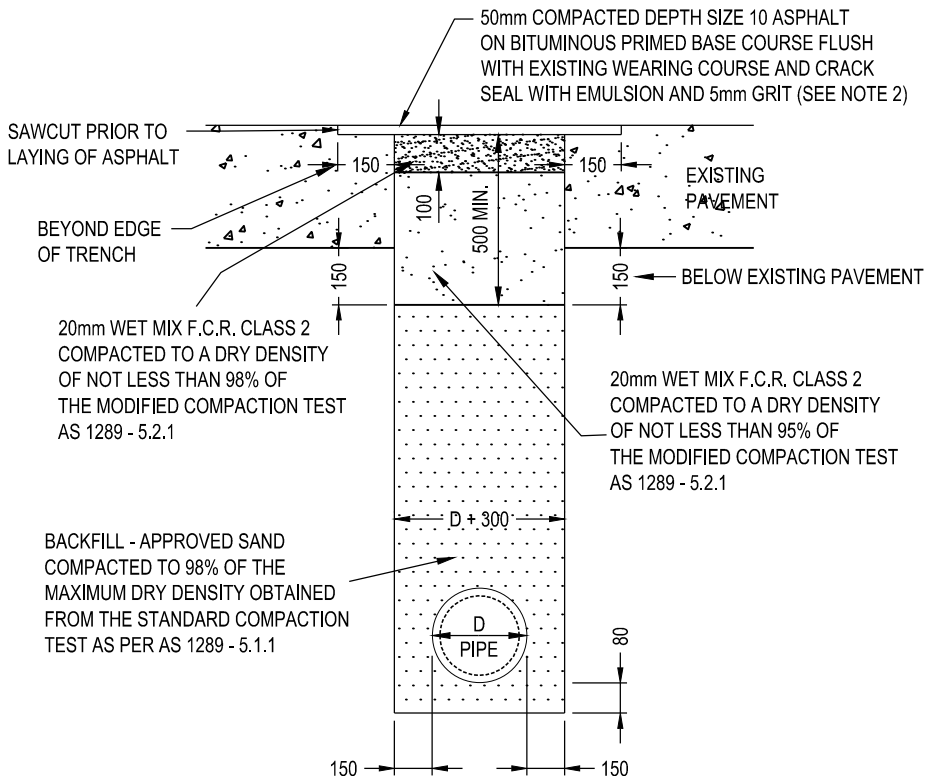

TRENCH DEPTH - EXCEEDS 1.5m

SCALE 1:20



**MORNINGTON
PENINSULA**
Shire

**STANDARD PLAN
REINSTATEMENT DRAINAGE
TRENCH UNDER ROAD
PAVEMENT**

[Signature]

MANAGER - INFRASTRUCTURE PROJECTS

**DATE OF ISSUE
SHEET NO**

**10/01/2025
1 OF 1**

MP601