


NOTES:

1. ALL MEASUREMENTS ARE IN MILLIMETRES.

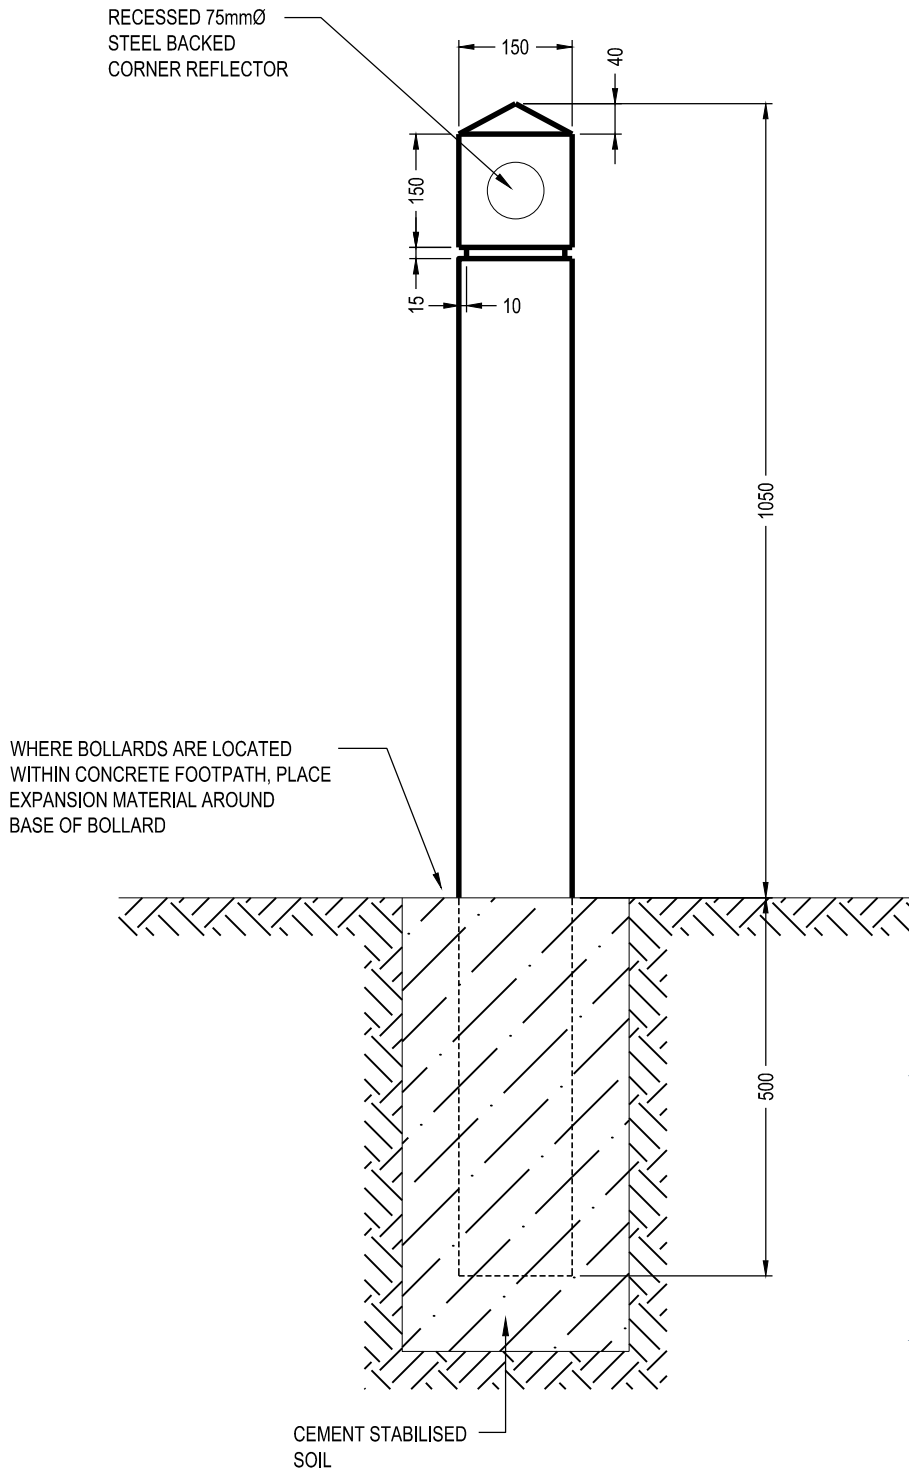

GUIDE POST

SCALE 1:10



MORNINGTON
PENINSULA
Shire

STANDARD PLAN
150 SQUARE CYPRESS GUIDE
POST

MANAGER - INFRASTRUCTURE PROJECTS

DATE OF ISSUE
SHEET NO

10/01/2025
1 OF 1

MP804