
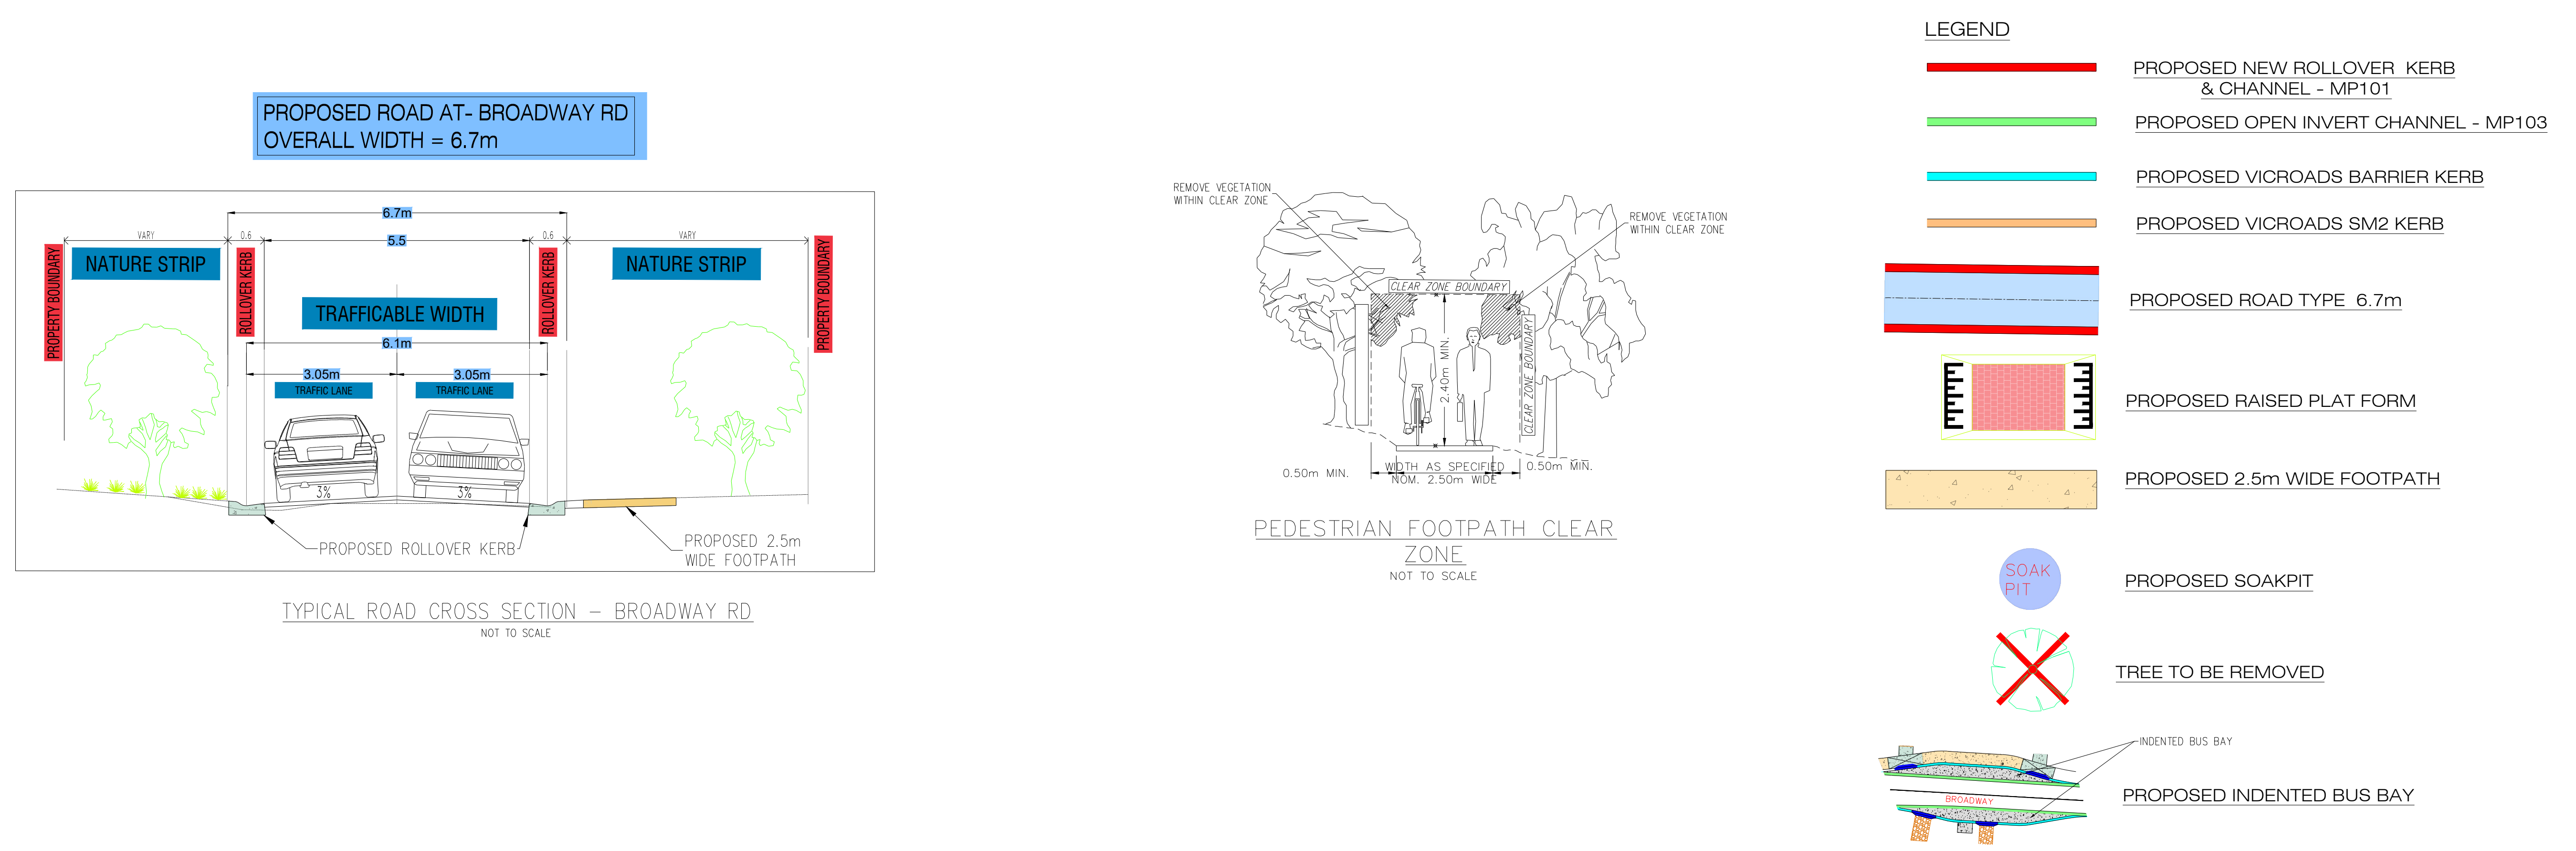


Improving Local Streets

Concept for the Broadway & Truemans Road Upgrade - Capel Sound

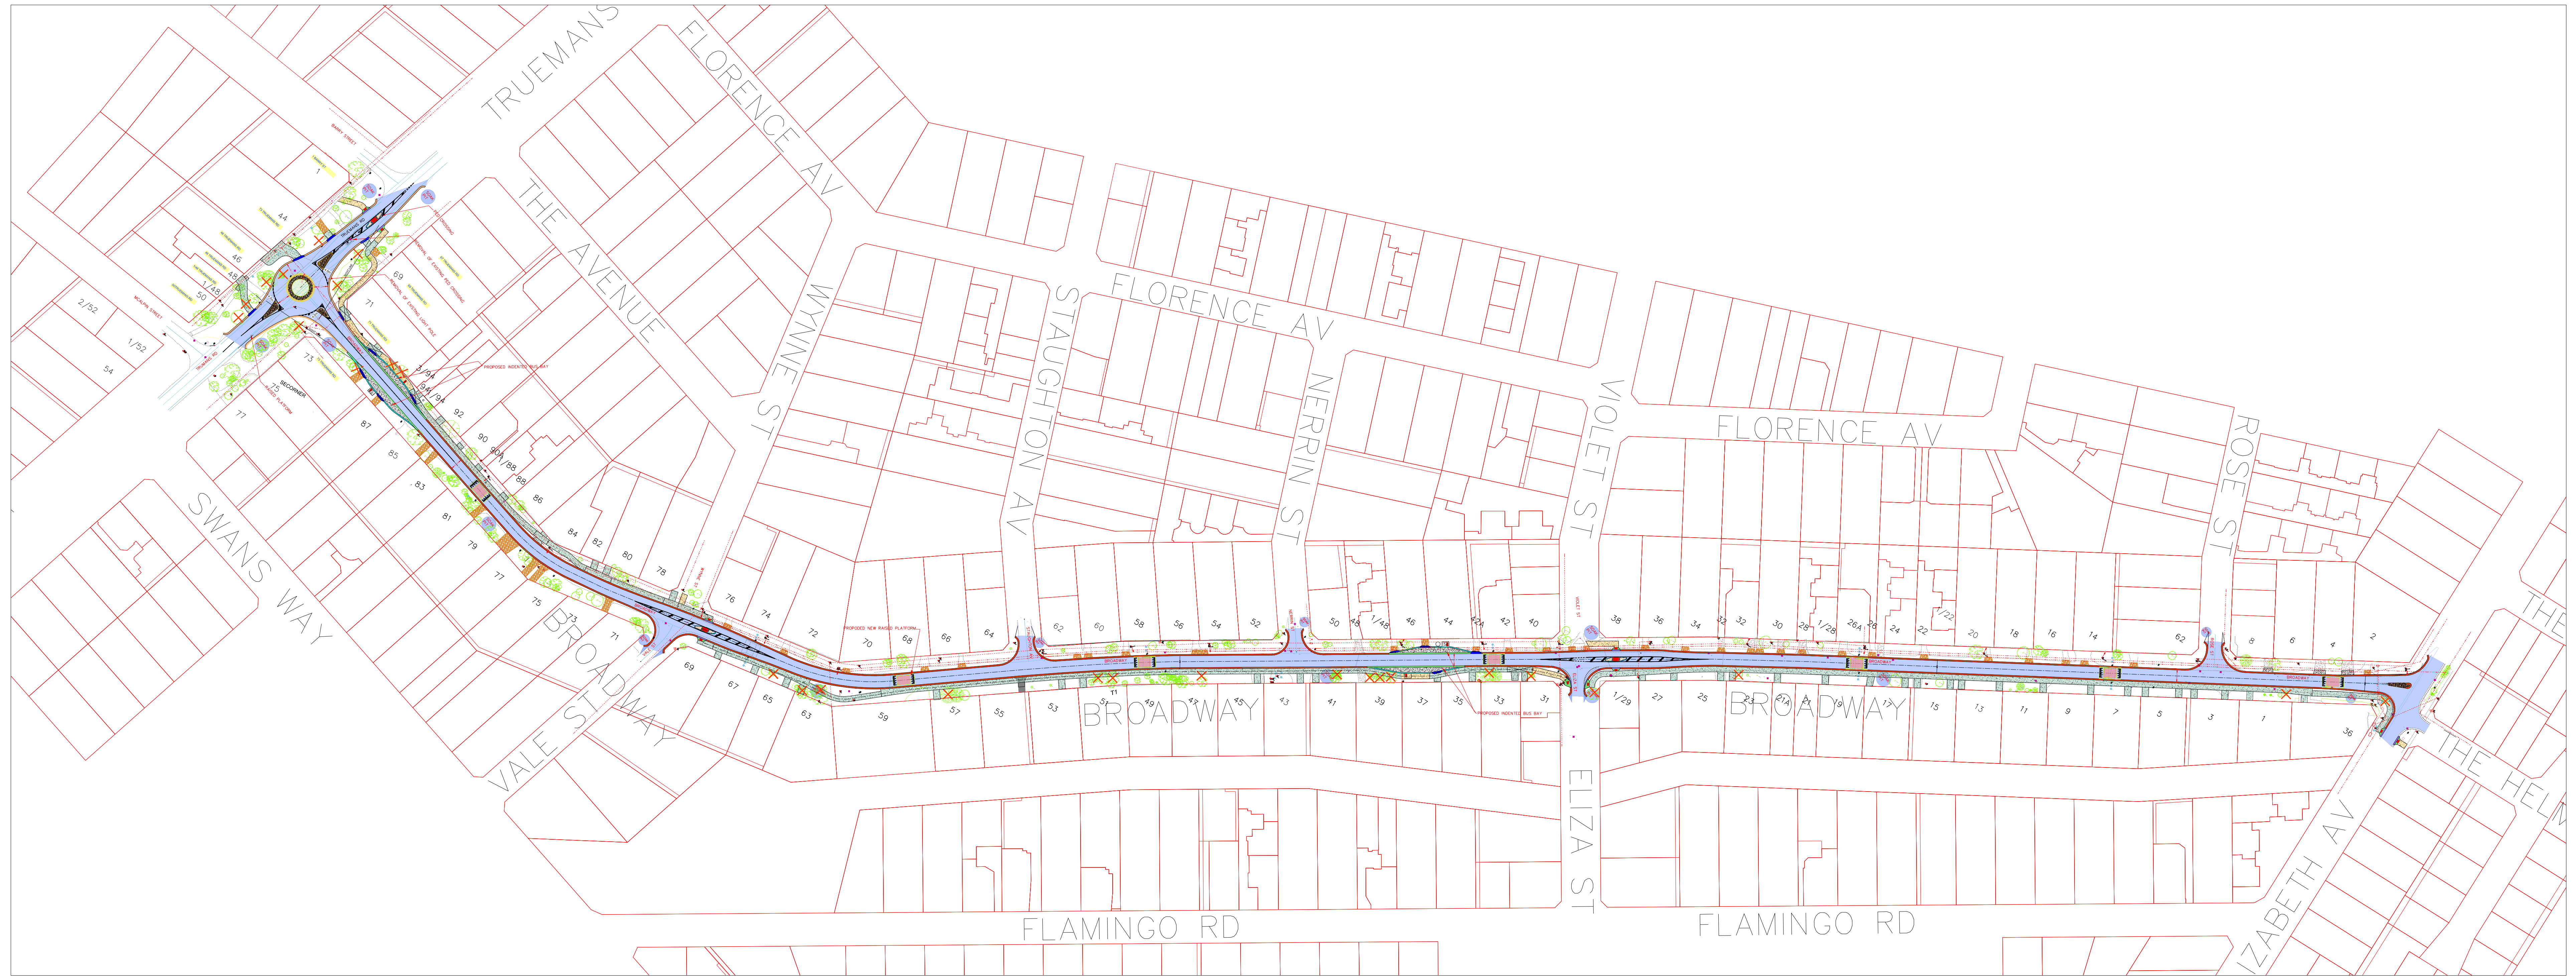

- NOTE**
1. THE PROPOSED DRAINAGE/SOAKPITS LOCATION ARE APPROXIMATE ONLY. IT MAY CHANGE DURING DETAILED DESIGN
 2. ROLLOVER KERB AND CHANNEL MP101 WITH TWO WAY CROSS FALL
 3. TRAFFICABLE ROAD WIDTH ARE SHOWN IN TYPICAL SECTIONS

For more information

- 90 Besgrove Street, Rosebud VIC 3939
- www.mornpen.vic.gov.au
- customerservice@mornpen.vic.gov.au
- 03 5950 1000

