



FRAME AND LID TO MP232
TERRA FIRMA TYPE OR APPROVED EQUIVALENT

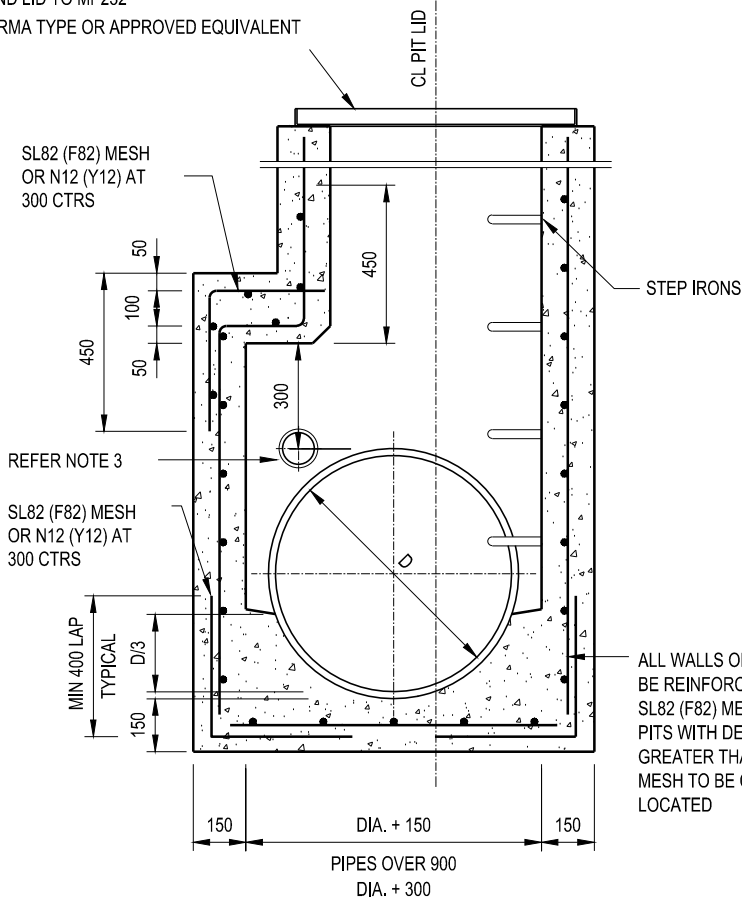

TYPICAL SECTION
SCALE 1:20

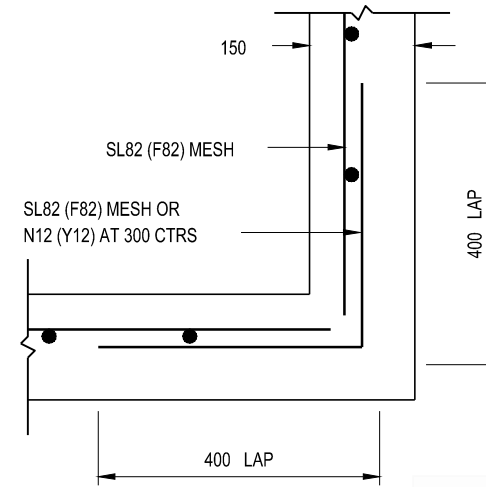

PLAN OF CORNER DETAIL
SCALE 1:10



STANDARD PLAN

CORBELLED JUNCTION PIT

CERTIFICATION

D. Rotter
DEREK ROTTER - MANAGER PROJECT DELIVERY

DATE OF ISSUE: Sept 2015

SHEET NO.: 2 OF 2

MP213