


NOTES:


1. FOR BEDDING, SEE CLAUSE F4 OF THE MORNINGTON PENINSULA SHIRE SPECIFICATION.
2. FOR OPEN INVERT CHANNEL USE CONCRETE CEMENT CONTENT OF 320kg PER CUBIC METRE.
3. ALL MEASUREMENTS ARE IN MILLIMETRES.

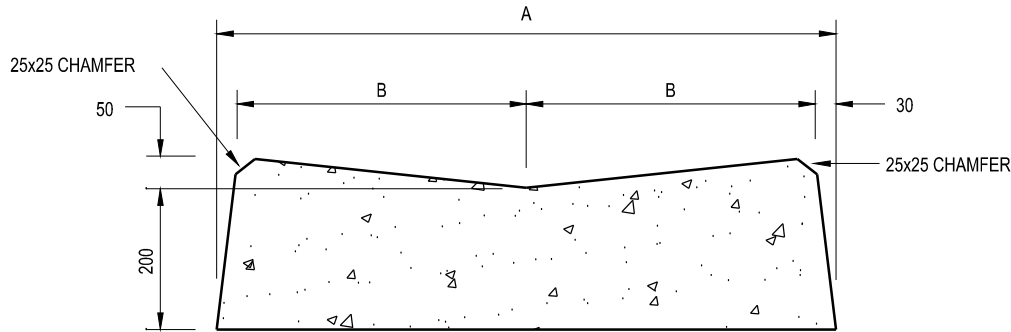

OPEN INVERT CHANNEL

SCALE 1:10

	A	B
TYPE 1	660	300
TYPE 2	910	425

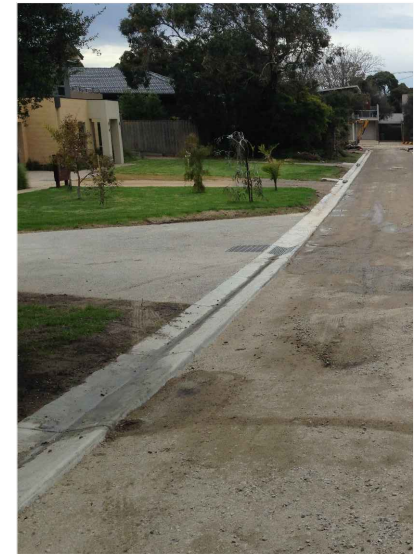

STANDARD PLAN

OPEN INVERT CHANNEL

CERTIFICATION

[Signature]
DEREK ROTTER - MANAGER PROJECT DELIVERY

DATE OF ISSUE: Sept 2015

SHEET NO.: 1 OF 1

MP103