



NOTES:

1. FOR BEDDING, SEE CLAUSE F4 OF THE MORNINGTON PENINSULA SHIRE SPECIFICATION.
2. ALL MEASUREMENTS ARE IN MILLIMETRES.

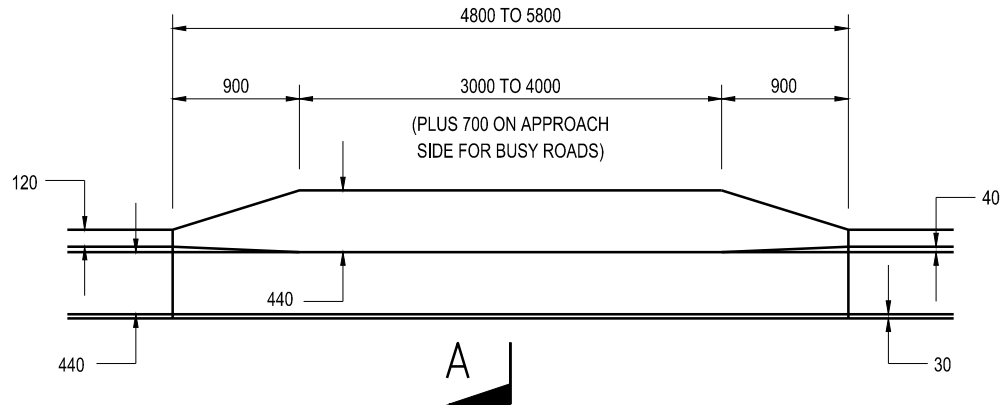

VEHICULAR CHANNEL CROSSING

SCALE 1:50

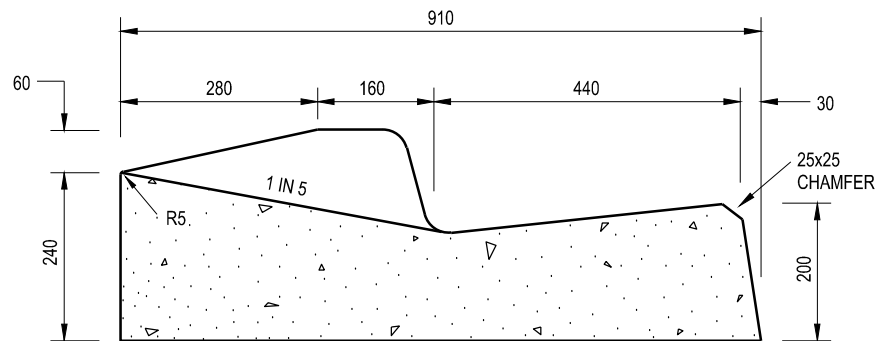

SECTION A-A  
VEHICULAR CHANNEL CROSSING

(REFER ALSO TO MP301)  
SCALE 1:10



**MORNINGTON  
PENINSULA**  
*Shire*

**STANDARD PLAN**

**VEHICULAR CHANNEL  
CROSSING (LAYBACK)**

CERTIFICATION

*[Signature]*  
DEREK ROTTER - MANAGER PROJECT DELIVERY

DATE OF ISSUE: Sept 2015

SHEET NO.: 1 OF 1

**MP108**