


NOTES:

1. FOR BEDDING, SEE CLAUSE F4 OF THE MORNINGTON PENINSULA SHIRE SPECIFICATION.
2. FOR OPEN INVERT CHANNEL USE CONCRETE CEMENT CONTENT OF 320kg PER CUBIC METRE.
3. ALL MEASUREMENTS ARE IN MILLIMETRES.

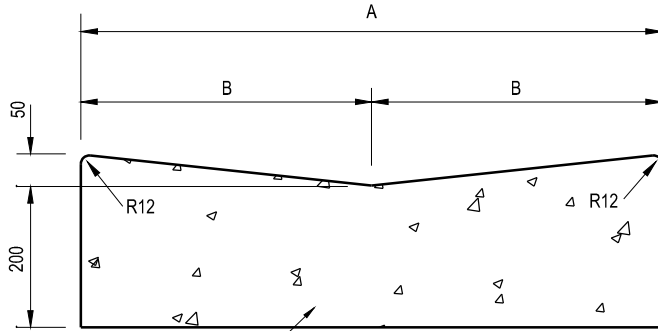



SEE NOTE 2

**OPEN INVERT CHANNEL
FOR BRICK PAVING**

SCALE 1:10

MP116


	A	B
TYPE 1	660	300
TYPE 2	910	425

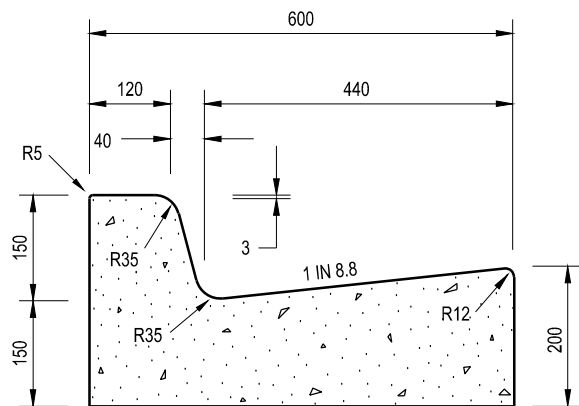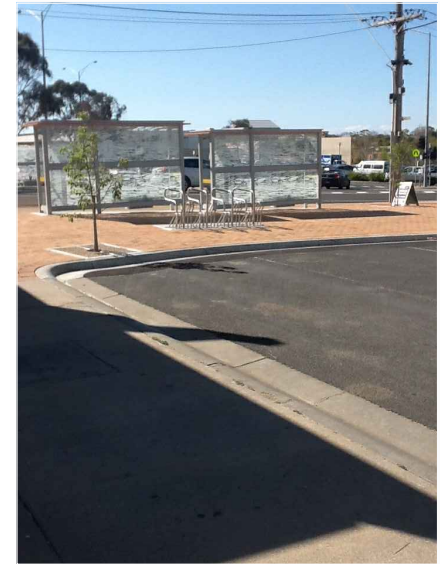

**BARRIER KERB & CHANNEL
FOR BRICK PAVING**

SCALE 1:10

MP117

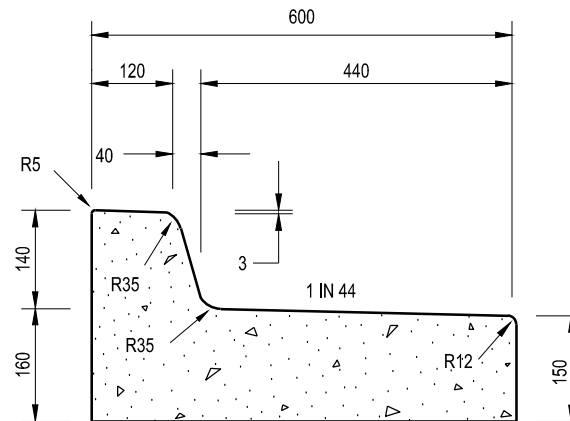

**BARRIER KERB & TRAY
FOR BRICK PAVING**

SCALE 1:10

MP118



STANDARD PLAN

**OPEN INVERT CHANNEL, BARRIER
KERB & CHANNEL AND BARRIER KERB
& TRAY FOR BRICK PAVING**

CERTIFICATION

Derek Rotter
DEREK ROTTER - MANAGER PROJECT DELIVERY

DATE OF ISSUE: Sept 2015

SHEET NO.: 1 OF 1

MP116-118