



NOTES:

1. THIS STANDARD TO BE USED ONLY IN HIGH VOLUME PEDESTRIAN AREAS AS DIRECTED.
2. FOR BEDDING, SEE CLAUSE F4 OF THE MORNINGTON PENINSULA SHIRE SPECIFICATION.
3. MEASUREMENTS ARE IN MILLIMETRES.

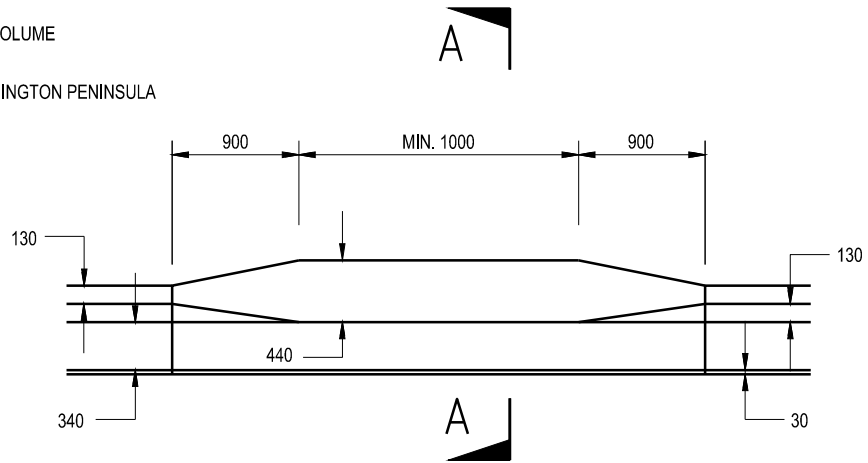

PEDESTRIAN LAYBACK
ROLLOVER KERB & CHANNEL

SCALE 1:50

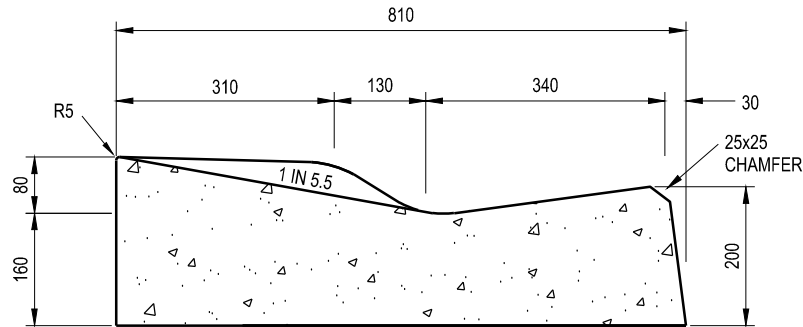

SECTION A-A

(REFER ALSO TO MP101)
SCALE 1:10



MORNINGTON
PENINSULA
Shire

STANDARD PLAN

PEDESTRIAN LAYBACK
FOR
ROLLOVER KERB & CHANNEL

CERTIFICATION

D. Rotter
DEREK ROTTER - MANAGER PROJECT DELIVERY

DATE OF ISSUE: Sept 2015

SHEET NO.: 1 OF 1

MP120