



SECTION A-A
SCALE 1:10

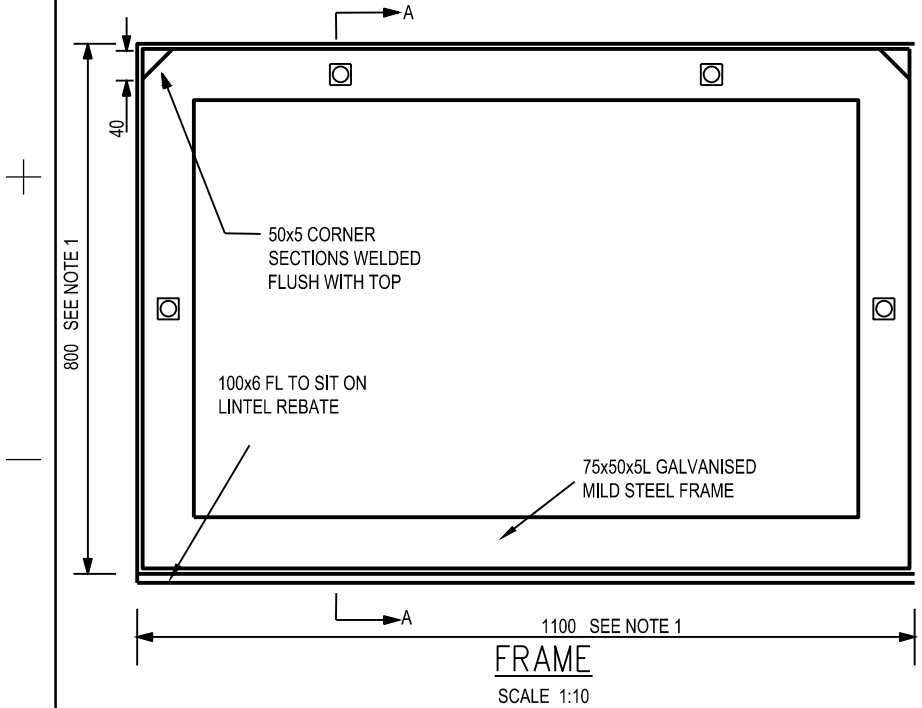

FRAME
SCALE 1:10

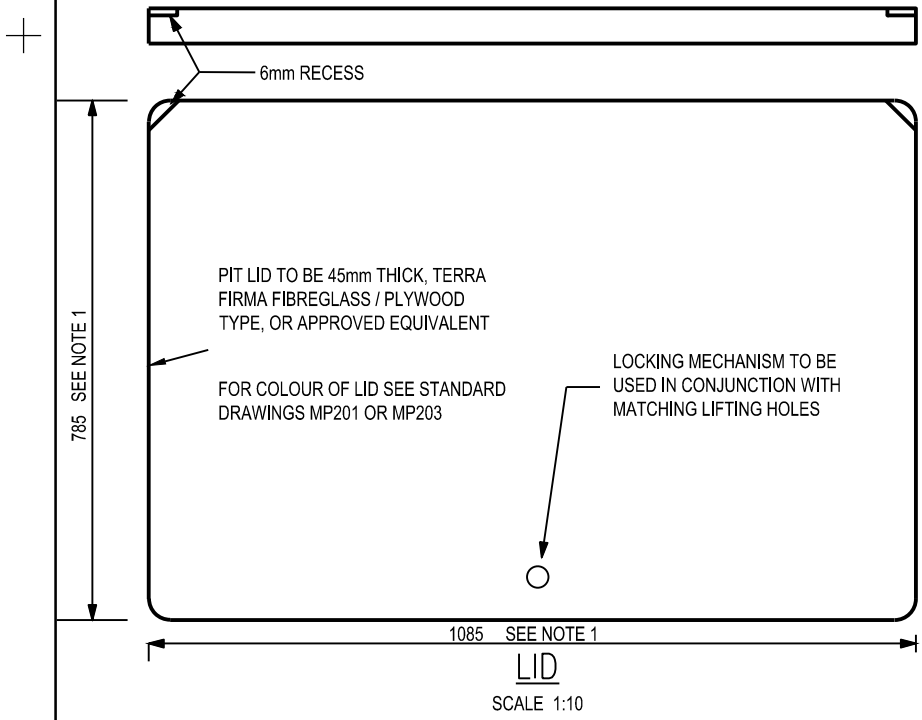

LID
SCALE 1:10

NOTES:

1. DIMENSIONS GIVEN ARE FOR STANDARD TYPE 1 AND TYPE 2 SIDE ENTRY PITS. FOR FITTING TO NON STANDARD PITS WITH DIFFERENT DIMENSIONS OR WITH DIFFERENT SET BACKS FROM B.O.K FRAME DETAILS WILL REQUIRE MODIFICATION TO ENSURE THAT FIXING BOLTS ARE LOCATED A MIN. OF 50mm FROM THE FACE (INTERIOR OR EXTERIOR) OF THE PIT WALL.
2. PIT LID AND FRAME ARE AVAILABLE FROM TERRA FIRMA ENGINEERING 13 NEVIN DRIVE, THOMASTOWN, PH. 9464 6169.



STANDARD PLAN
FRAME AND LID DETAIL FOR
900 x 600 EASEMENT AND
JUNCTION PITS

CERTIFICATION
[Signature]
DEREK ROTTER - MANAGER PROJECT DELIVERY

DATE OF ISSUE: Sept 2015
SHEET NO.: 1 OF 1

MP231