


**SECTION A-A**  
SCALE 1:10

ATTACH WITH 10mm DIA. x 100mm DYNABOLT OR CONTINUOUS THREAD LUG

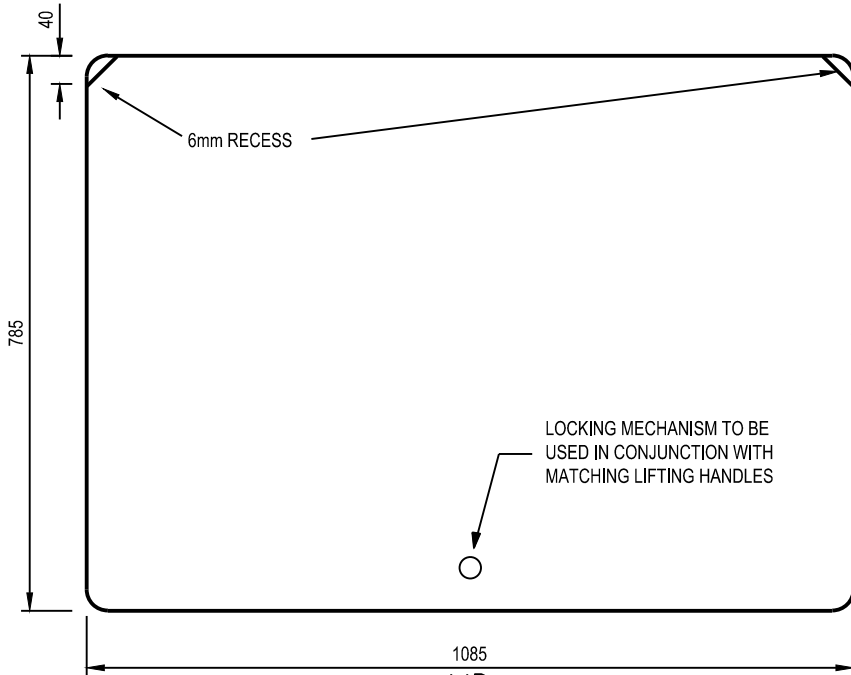


**LID**  
SCALE 1:10

PIT LID TO BE 45mm THICK, TERRA FIRMA FIBREGLASS / PLYWOOD TYPE, OR APPROVED EQUIVALENT  
FOR COLOUR OF LID SEE STANDARD DRAWINGS MP211, MP212 OR MP215 AS APPROPRIATE

**NOTES:**

1. PIT LID AND FRAME ARE AVAILABLE FROM TERRA FIRMA ENGINEERING 13 NEVIN DRIVE, THOMASTOWN, PH. 9464 6169.

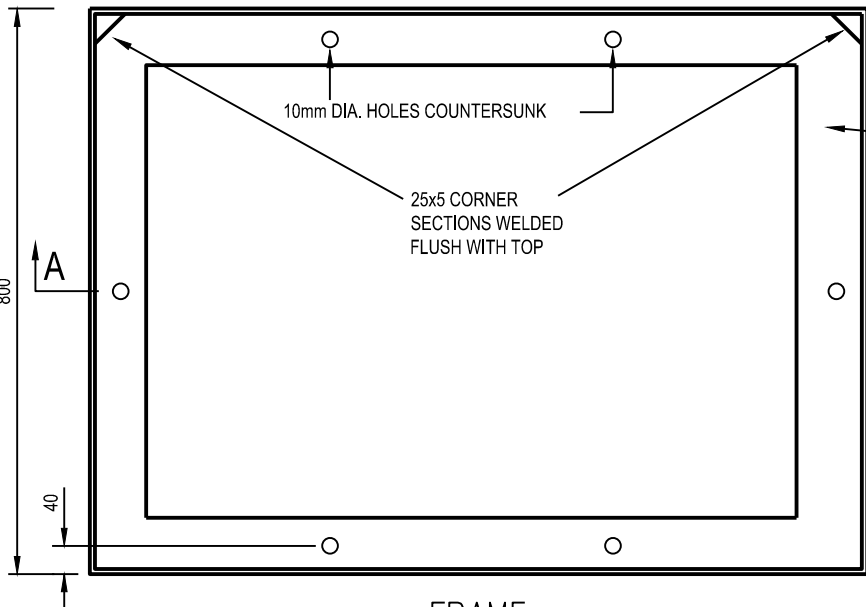

**FRAME**  
SCALE 1:10

75x50x5L GALVANISED MILD STEEL FRAME



**STANDARD PLAN**

FRAME AND LID DETAIL FOR 900 x 600 EASEMENTS AND JUNCTION PITS

CERTIFICATION

*[Signature]*  
DEREK ROTTER - MANAGER PROJECT DELIVERY

DATE OF ISSUE: Sept 2015

SHEET NO.: 1 OF 1

**MP232**