



NOTES:

1. GRATE AND FRAME FINISH TO BE HOT DIPPED GALVANISED IN ACCORDANCE WITH AS/NZ 4680:1999.
2. ALL MEASUREMENTS ARE IN MILLIMETRES.
3. GRATE AND FRAME ARE AVAILABLE FROM WEBFORGE (VIC)
81 CHIFLEY DRIVE, BULLEEN, PH. 03 9551 1911
PRODUCT REFERENCE:- MTG30B.
4. FOR DRIVEWAY TREATMENT & TRENCH LAYOUT PLAN, REFER SHEET 1.

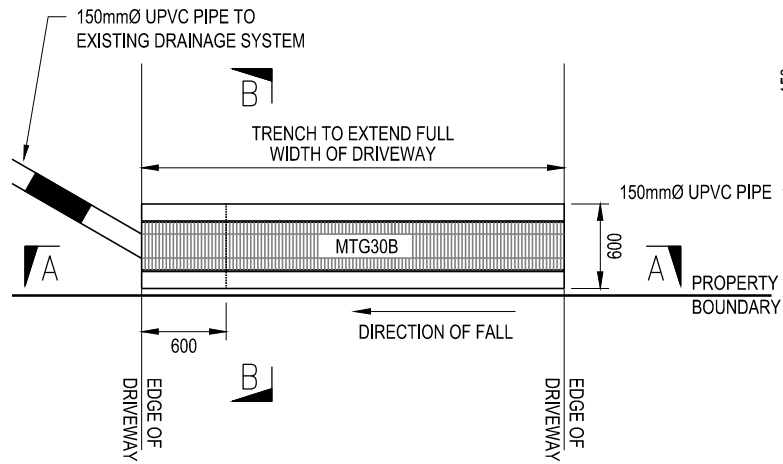


TRENCH & TRENCH GRATE DETAIL

SCALE 1:50

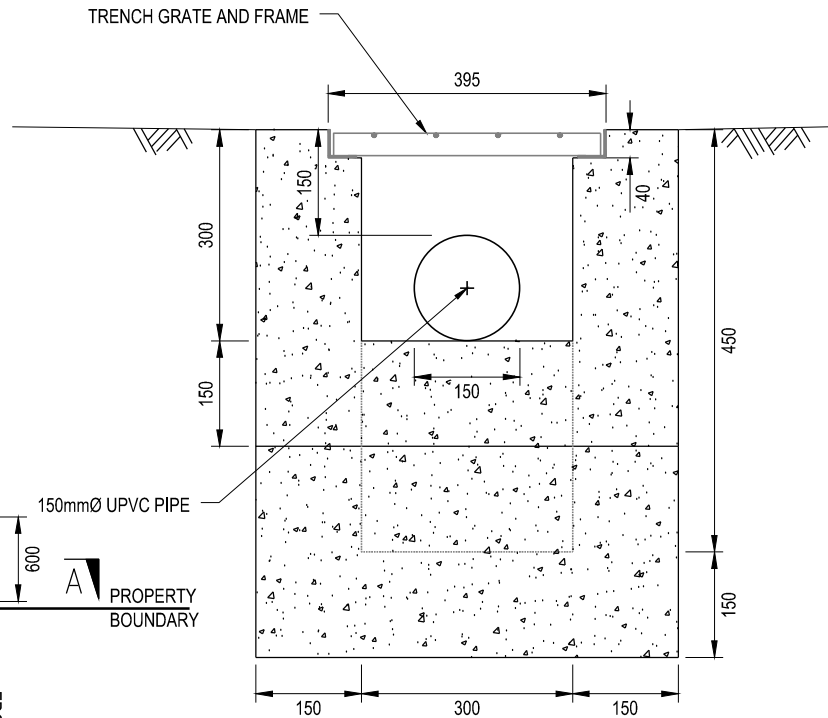

SECTION B-B

SCALE 1:10

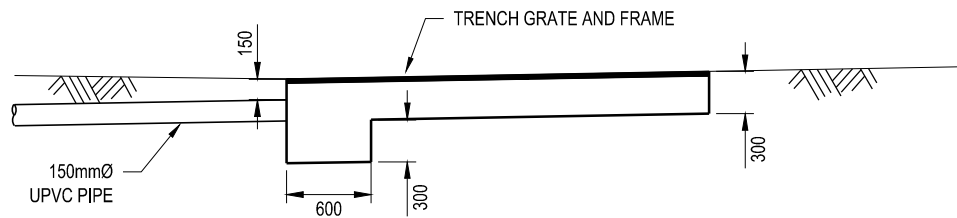

SECTION A-A

SCALE 1:50



**MORNINGTON
PENINSULA
Shire**

STANDARD PLAN

**TYPICAL DRIVEWAY
TREATMENTS**

CERTIFICATION

Derek Rotter
DEREK ROTTER - MANAGER PROJECT DELIVERY

DATE OF ISSUE: Sept 2015

SHEET NO.: 2 OF 2

MP306