

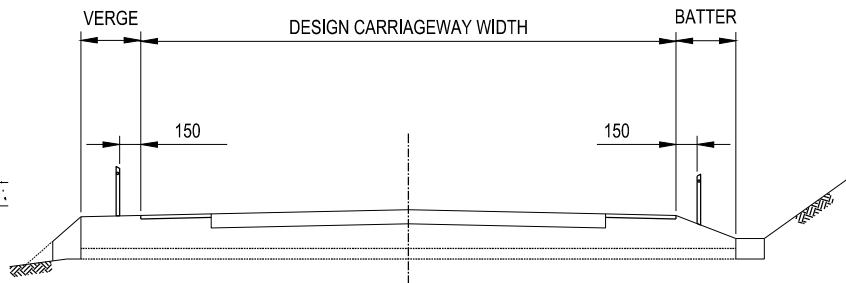


(I) **TIMBER POST**
NOT TO SCALE


(II) **GALV. STEEL POST**
NOT TO SCALE

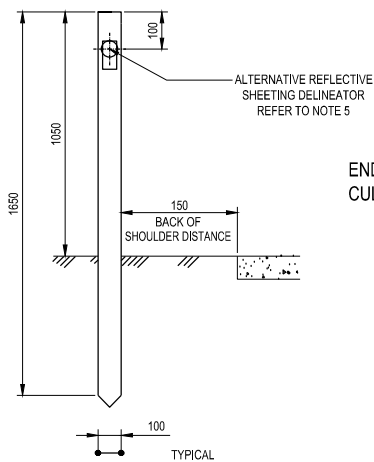

LATERAL LOCATION OF GUIDE POSTS
SCALE 1:50

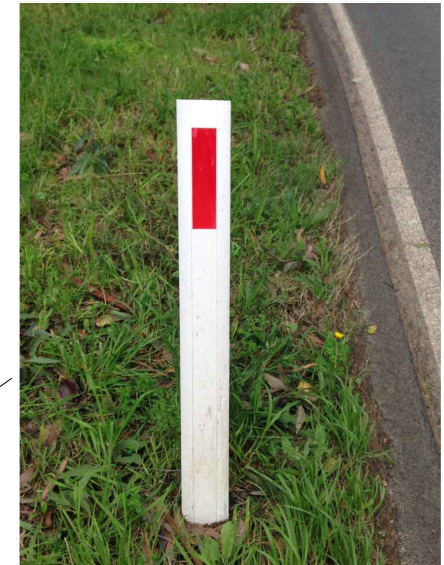

(III) **FLEXIBLE POST**
NOT TO SCALE

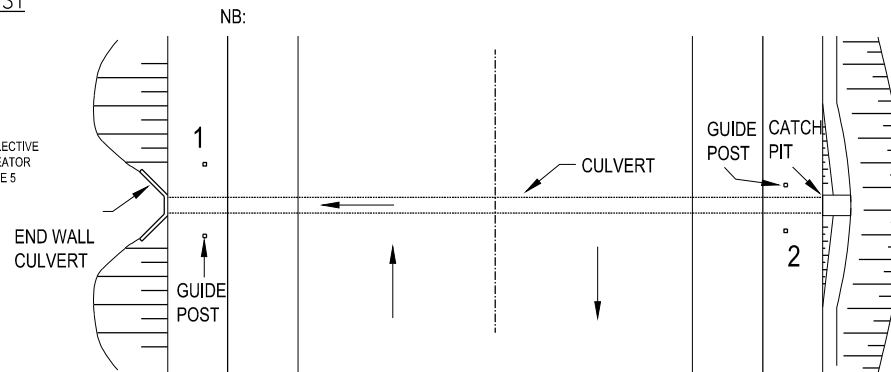

LOCATION OF CULVERT GUIDE POSTS
SCALE 1:50



STANDARD PLAN
GUIDE POSTS

CERTIFICATION

D. Rotter
DEREK ROTTER - MANAGER PROJECT DELIVERY

DATE OF ISSUE: Sept 2015

SHEET NO.: 1 OF 2

MP809