


NOTES


- 1. ALL REFLECTIVE TAPE TO BE CLASS 1 (AS 1906.1)
- 2. ALL MEASUREMENT ARE IN MILLIMETRES

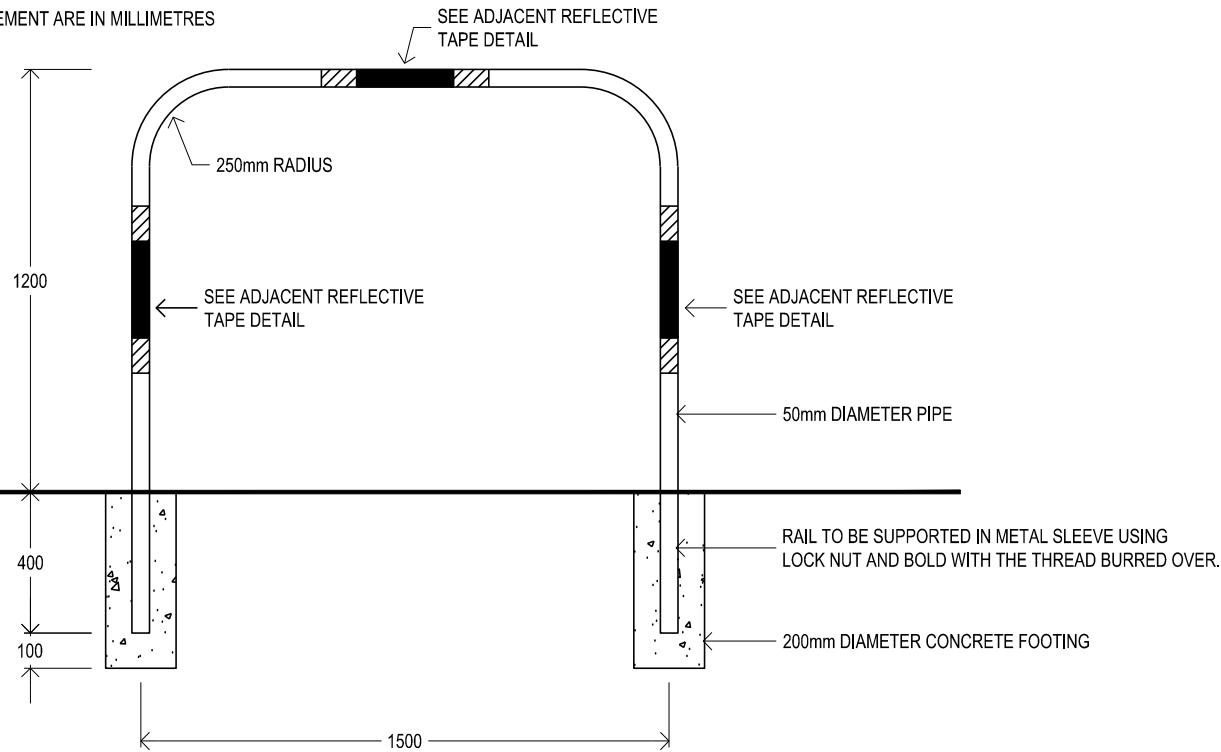

HOLD RAIL:
HOLD RAILS COMPLETE WITH REFLECTIVE TAPE AVAILABLE
FROM BICYCLE VICTORIA, Ph. 9933 8422

HOLD RAIL DETAIL

SCALE 1:20

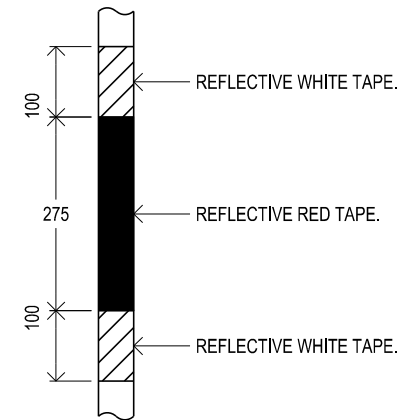

REFLECTIVE TAPE DETAIL

NOT TO SCALE



STANDARD PLAN

**PEDESTRIAN HOLD
RAIL**

CERTIFICATION

D. Rotter
DEREK ROTTER - MANAGER PROJECT DELIVERY

DATE OF ISSUE: Sept 2015

SHEET NO.: 1 OF 1

MP905