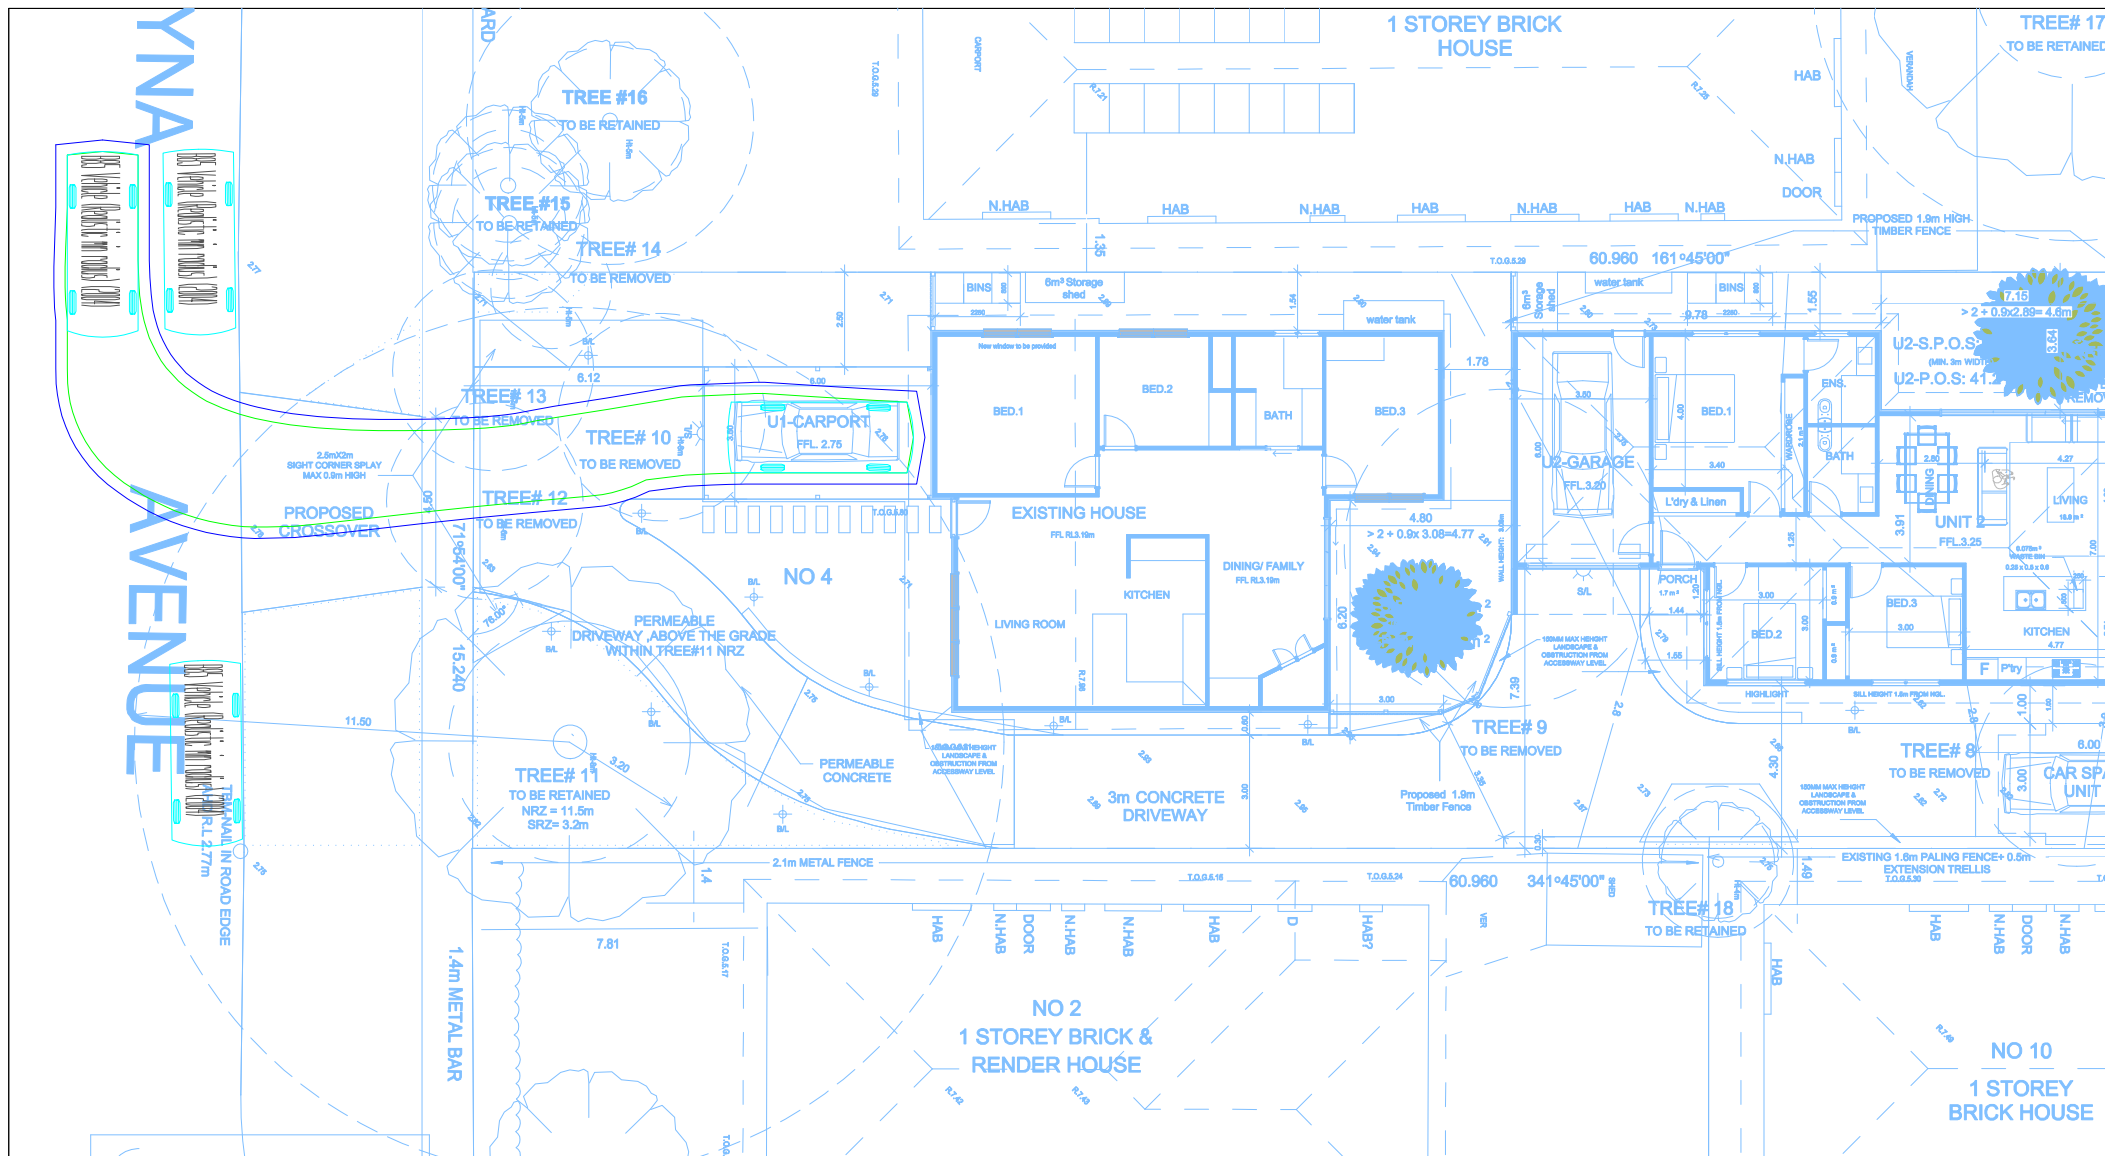


B85 Vehicle (Realistic min radius) (2004)
 Overall Length 4.910m
 Overall Width 1.870m
 Track Width 1.770m
 Kerb to Kerb Turning Radius 5.750m
 Max Speed 5km/h
 Vehicle Body Forward 5.750m
 Vehicle Body Reverse 5.750m
 300mm Clearance

Note: 150mm max height obstruction/landscaping within blue clearance line of swept paths measured from accessway level



Mornington Peninsula Shire

The information contained in this document/s is provided for the purpose of the planning process as set out in the Planning and Environment Act 1987. The information must not be used for any other purpose. By taking a copy of this document/s you acknowledge and agree that you will only use the document for the purpose specified above and that any dissemination, distribution or copying of this information is strictly prohibited. If you have any questions, please contact the Mornington Peninsula Shire Planning Team on (03) 5950 1010.

R2

6

4

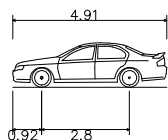
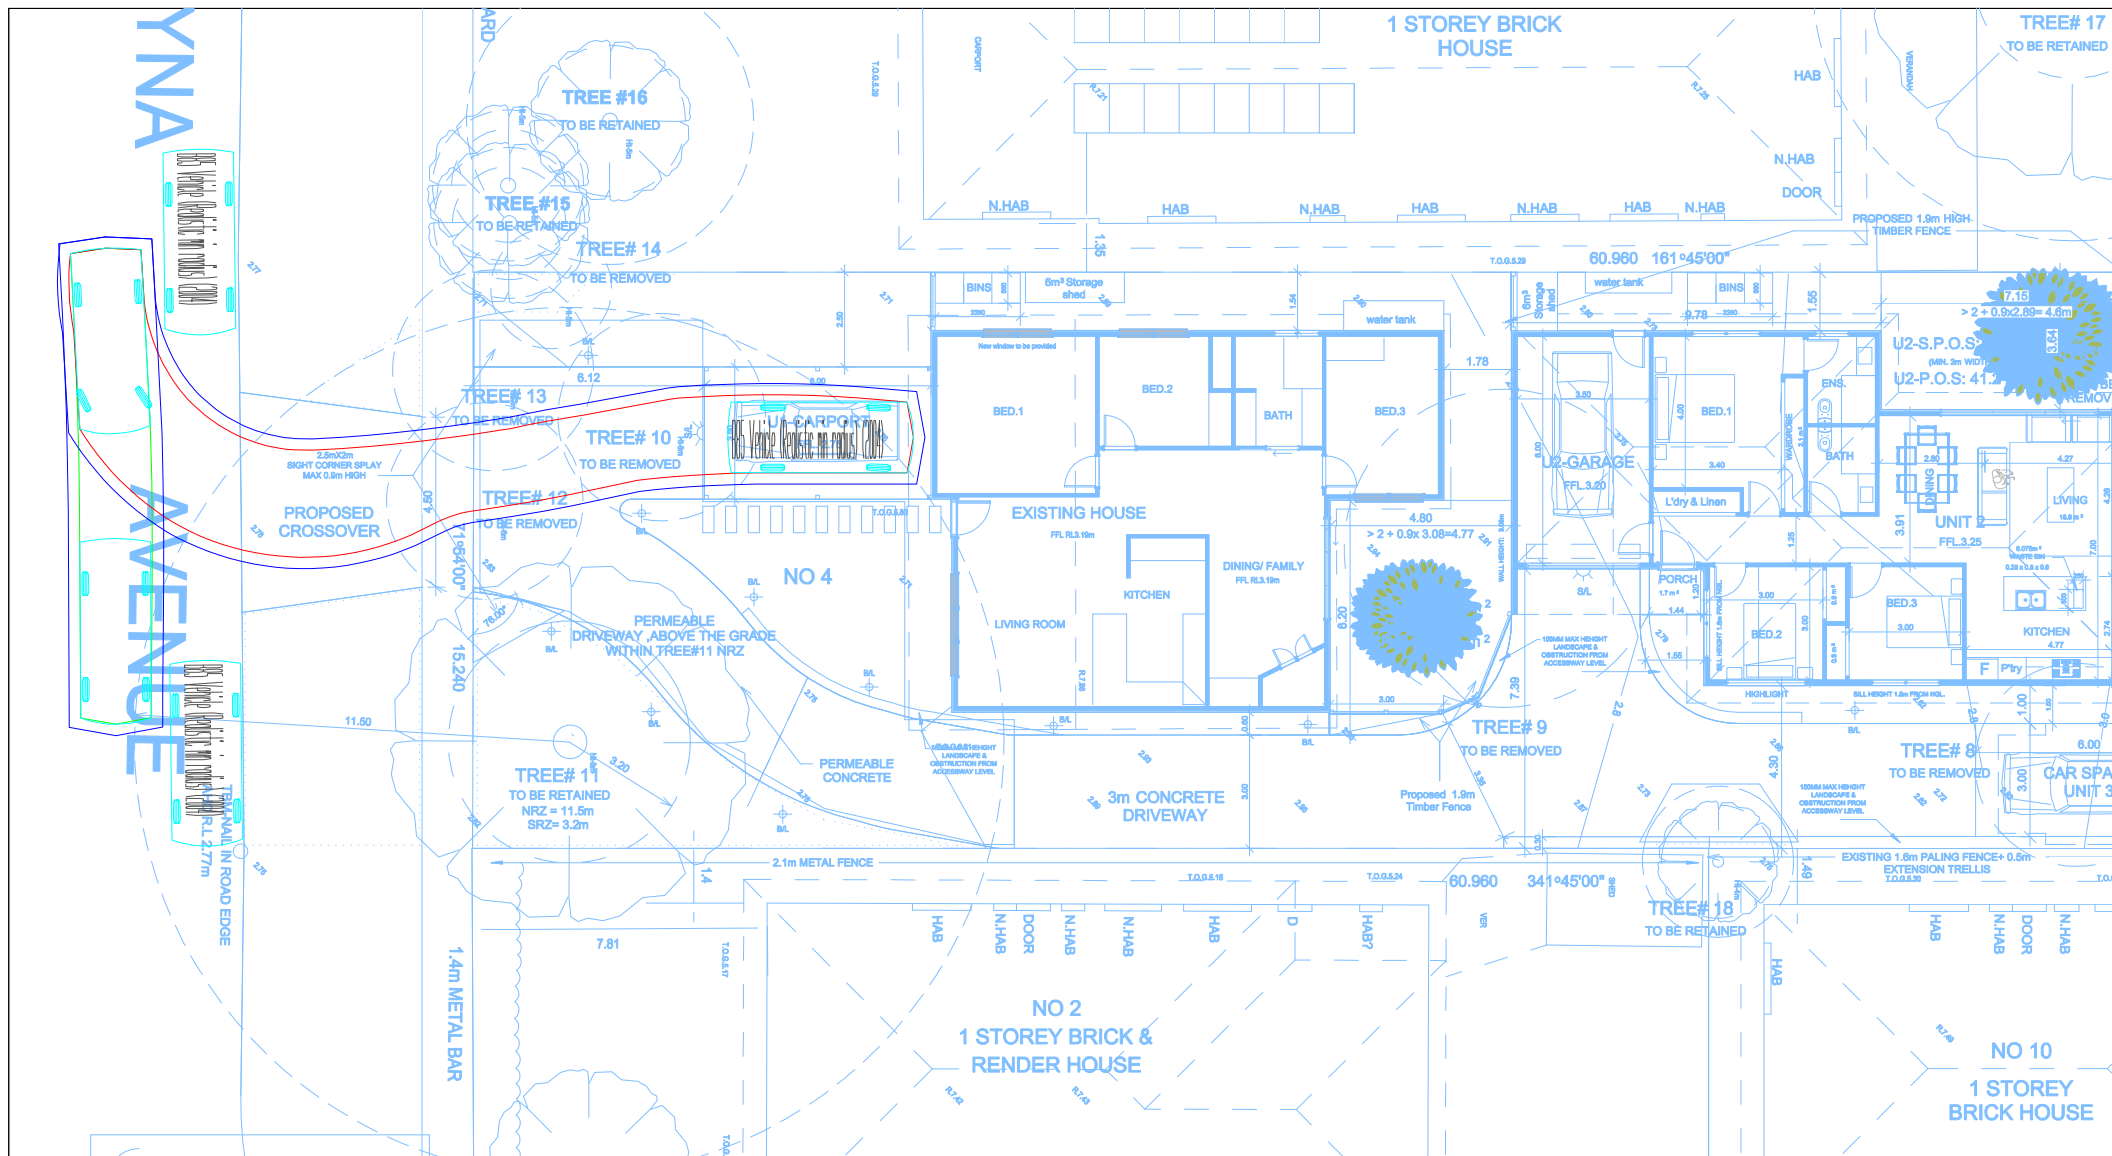


B85 Vehicle (Realistic min radius) (2004)
 Overall Length 4.910m
 Overall Width 1.870m
 Track Width 1.770m
 Kerb to Kerb Turning Radius 5.750m
 Max Speed 5km/h
 Vehicle Body Forward 5.750m
 Vehicle Body Reverse 5.750m
 300mm Clearance

Note: 150mm max height obstruction/landscaping within blue clearance line of swept paths measured from accessway level

Mornington Peninsula Shire

The information contained in this document/s is provided for the purpose of the planning process as set out in the Planning and Environment Act 1987. The information must not be used for any other purpose. By taking a copy of this document/s you acknowledge and agree that you will only use the document for the purpose specified above and that any dissemination, distribution or copying of this information is strictly prohibited. If you have any questions, please contact the Mornington Peninsula Shire Planning Team on (03) 5950 1010.

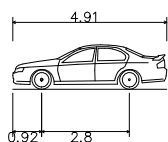
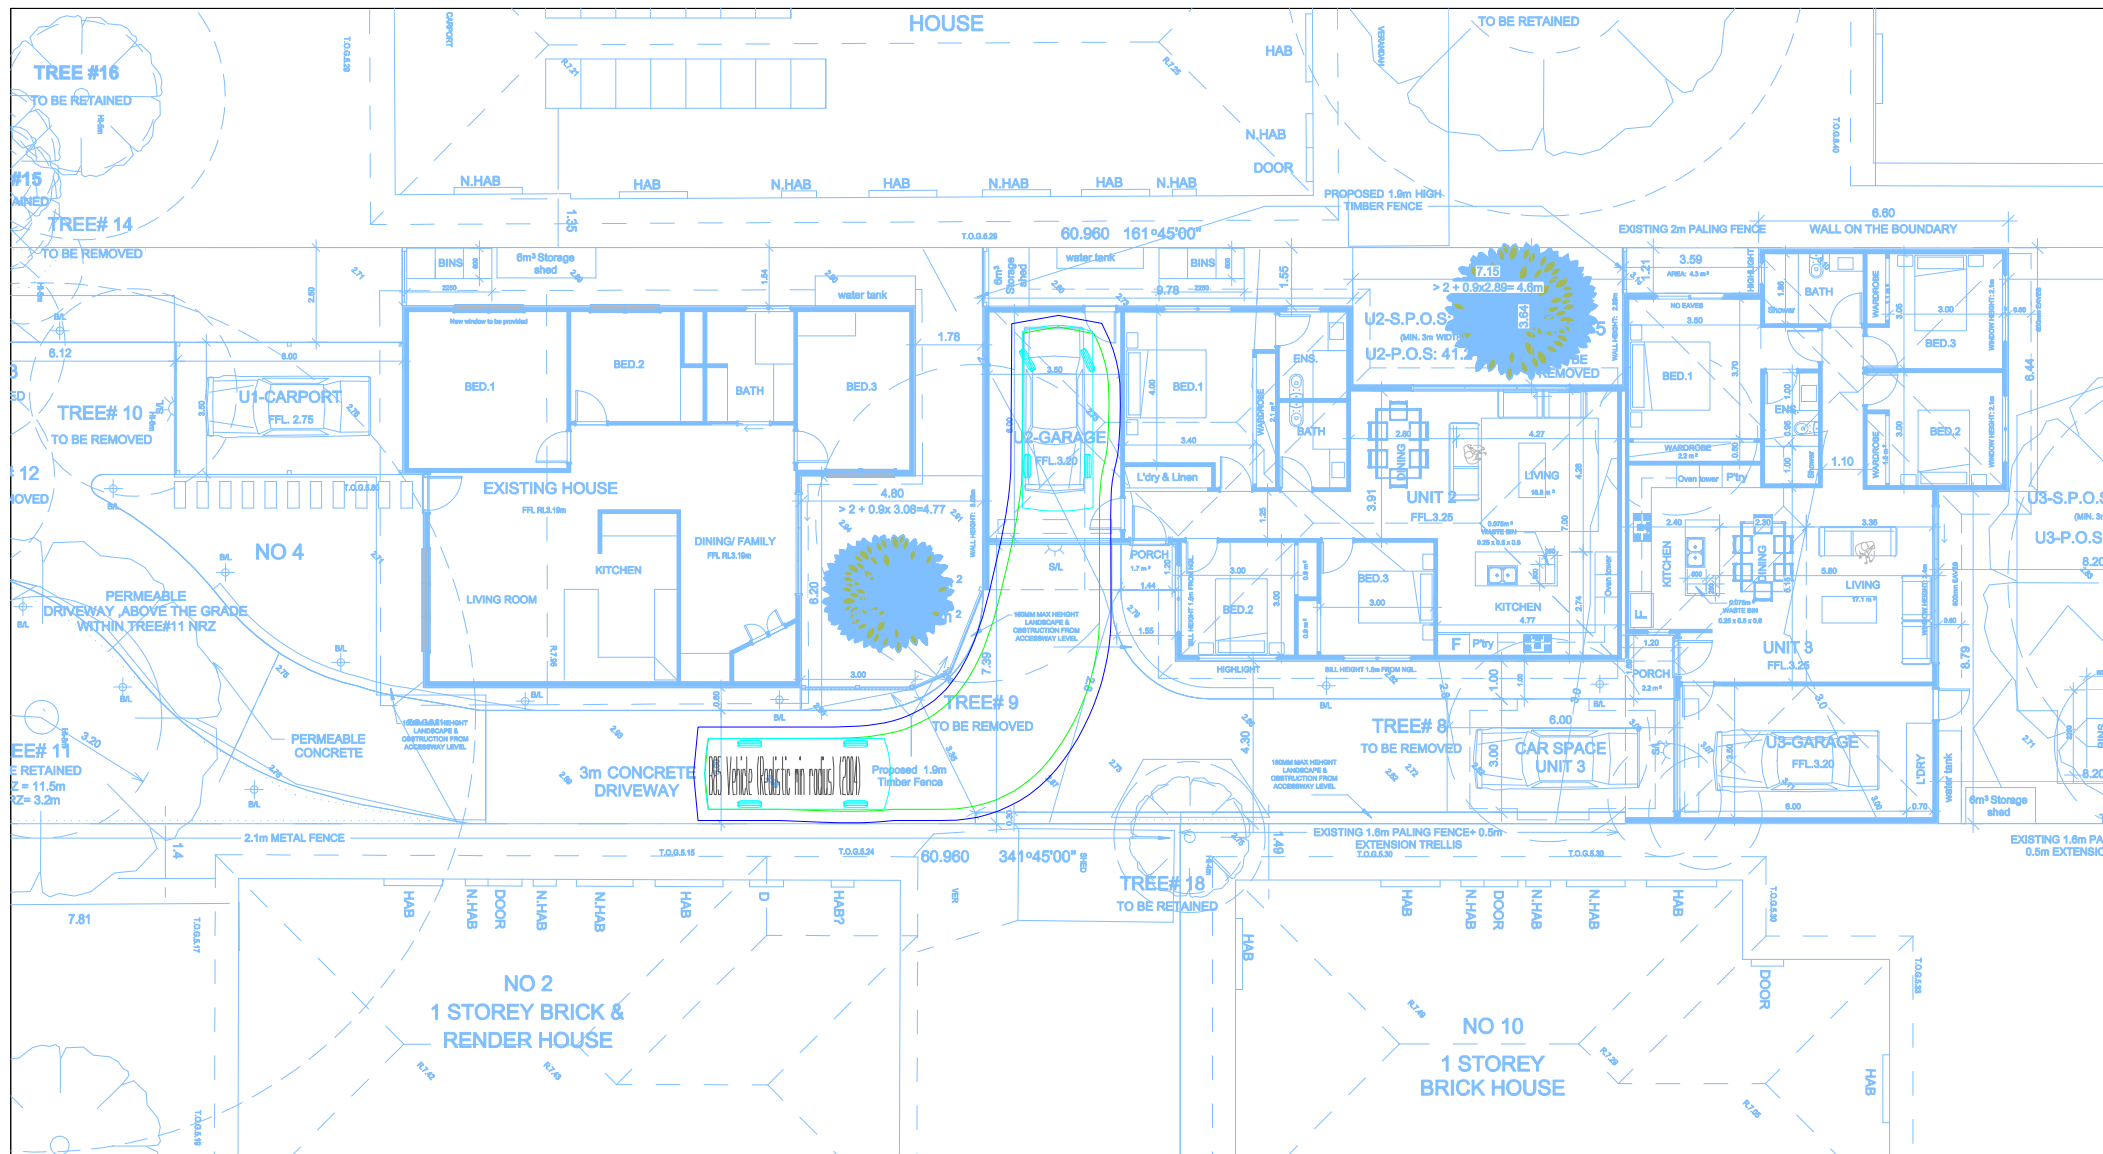


Note: 150mm max height obstruction/landscaping within blue clearance line of swept paths measured from accessway level

Title:

Mornington Peninsula Shire



The information contained in this document/s is provided for the purpose of the planning process as set out in the Planning and Environment Act 1987. The information must not be used for any other purpose. By taking a copy of this document/s you acknowledge and agree that you will only use the document for the purpose specified above and that any dissemination, distribution or copying of this information is strictly prohibited. If you have any questions, please contact the Mornington Peninsula Shire Planning Team on (03) 5950 1010.

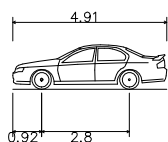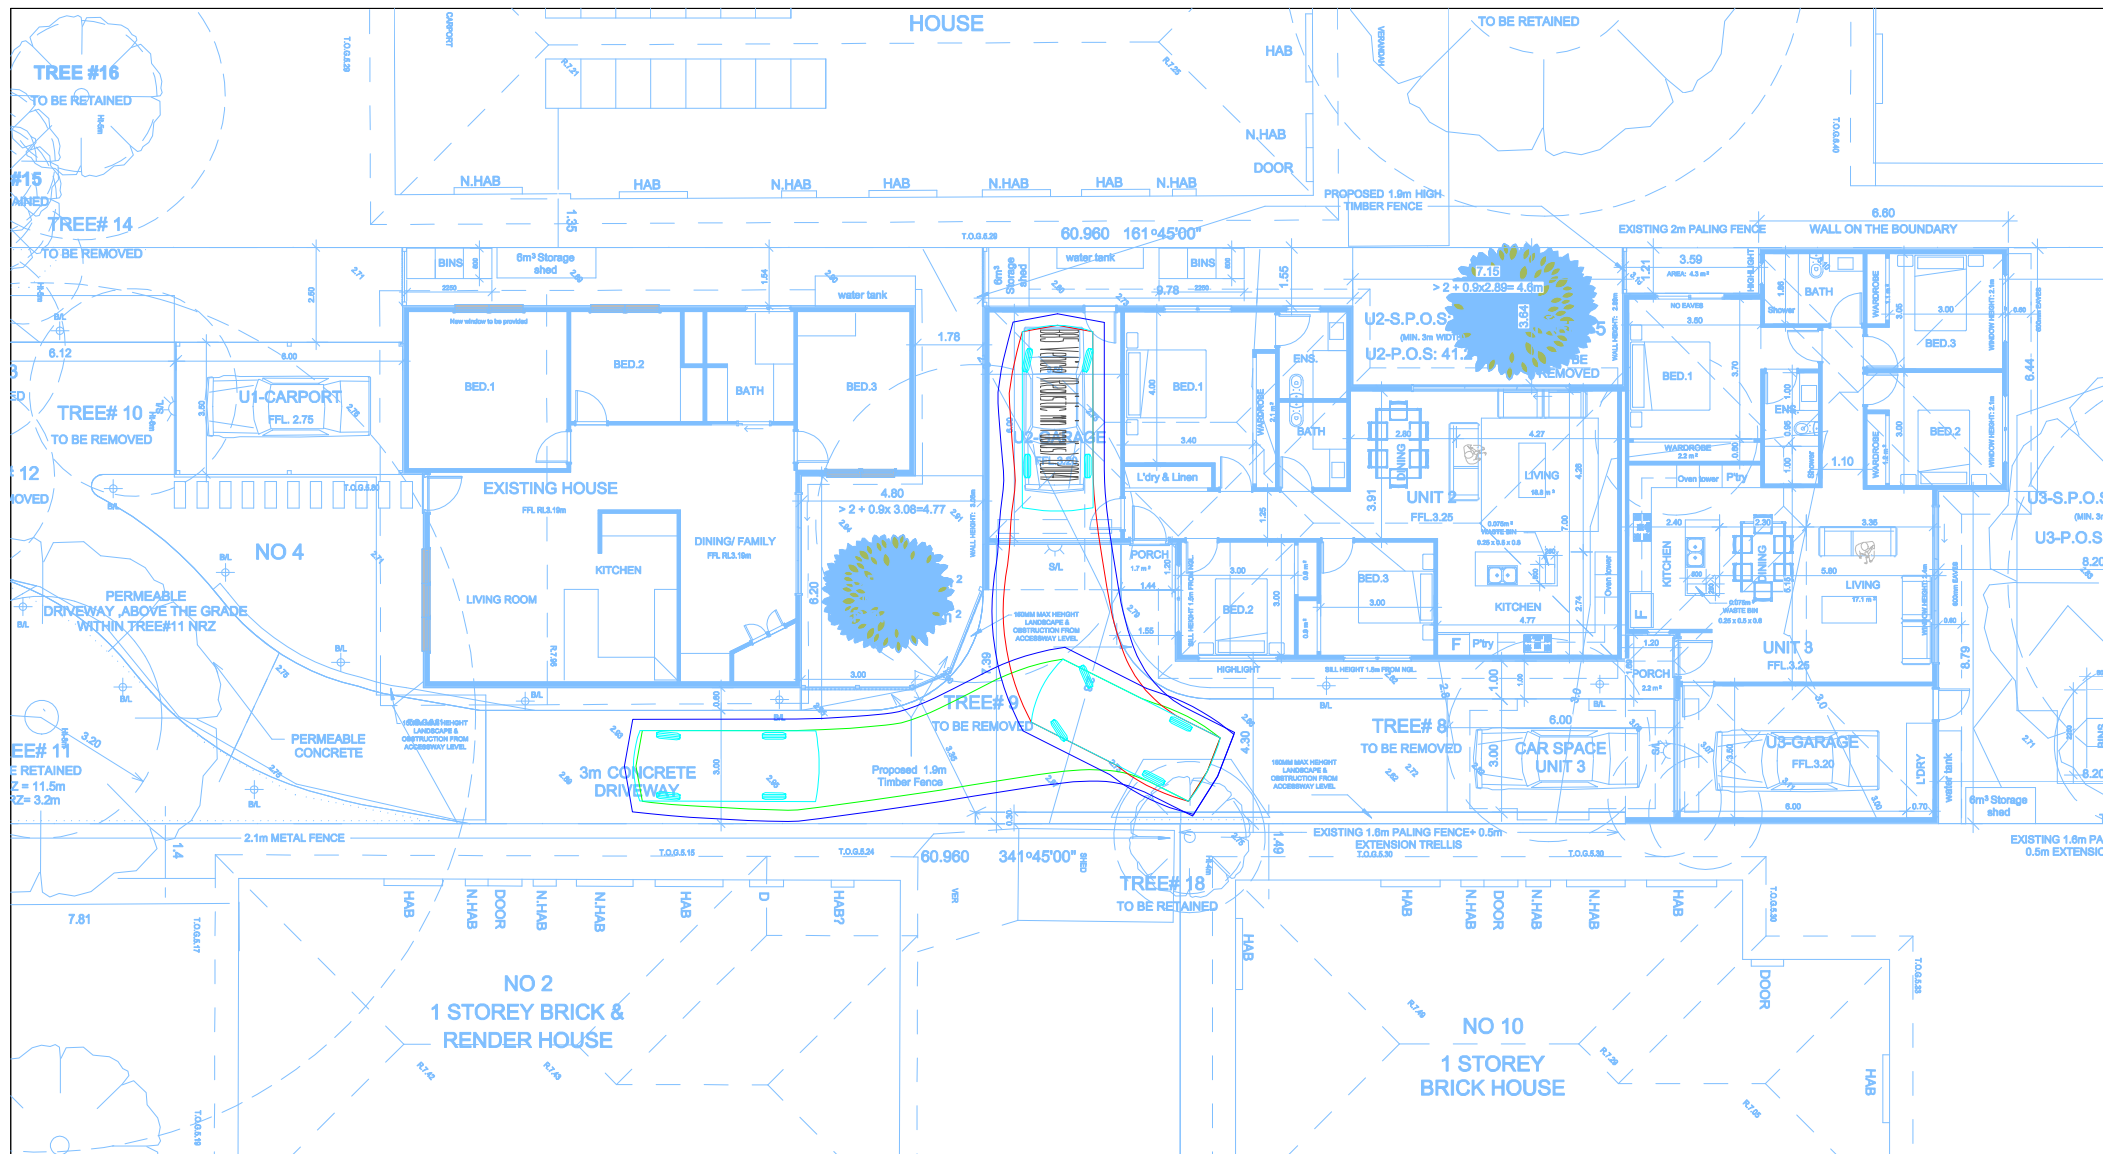

Note: 150mm max height obstruction/landscaping within blue clearance line of swept paths measured from accessway level

Mornington Peninsula Shire



The information contained in this document/s is provided for the purpose of the planning process as set out in the Planning and Environment Act 1987. The information must not be used for any other purpose. By taking a copy of this document/s you acknowledge and agree that you will only use the document for the purpose specified above and that any dissemination, distribution or copying of this information is strictly prohibited. If you have any questions, please contact the Mornington Peninsula Shire Planning Team on (03) 5950 1010.

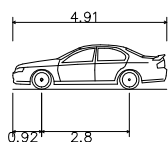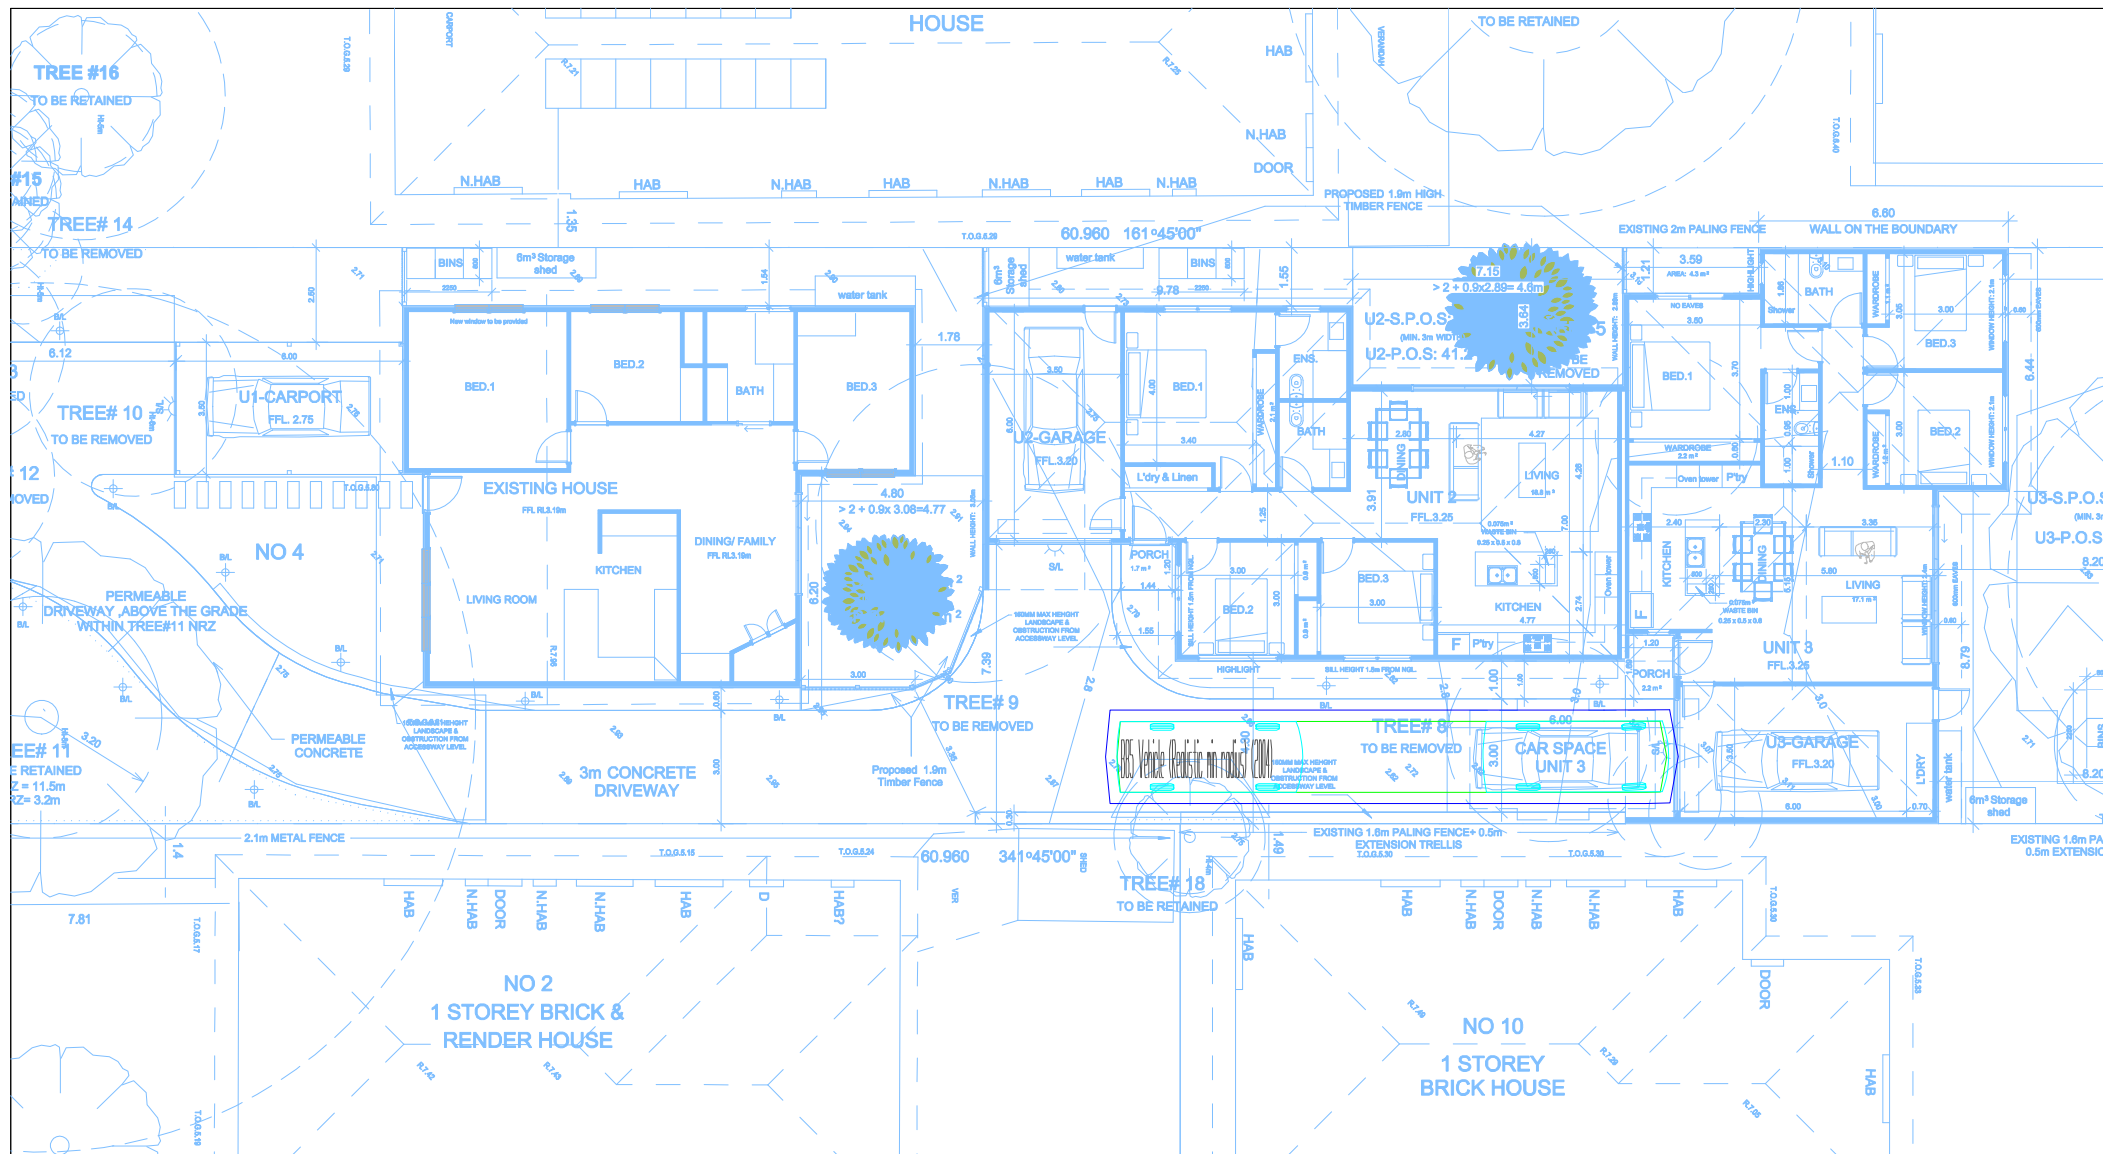

Note: 150mm max height obstruction/landscaping within blue clearance line of swept paths measured from accessway level

Mornington Peninsula Shire

The information contained in this document/s is provided for the purpose of the planning process as set out in the Planning and Environment Act 1987. The information must not be used for any other purpose. By taking a copy of this document/s you acknowledge and agree that you will only use the document for the purpose specified above and that any dissemination, distribution or copying of this information is strictly prohibited. If you have any questions, please contact the Mornington Peninsula Shire Planning Team on (03) 5950 1010.

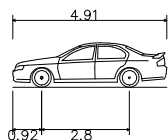
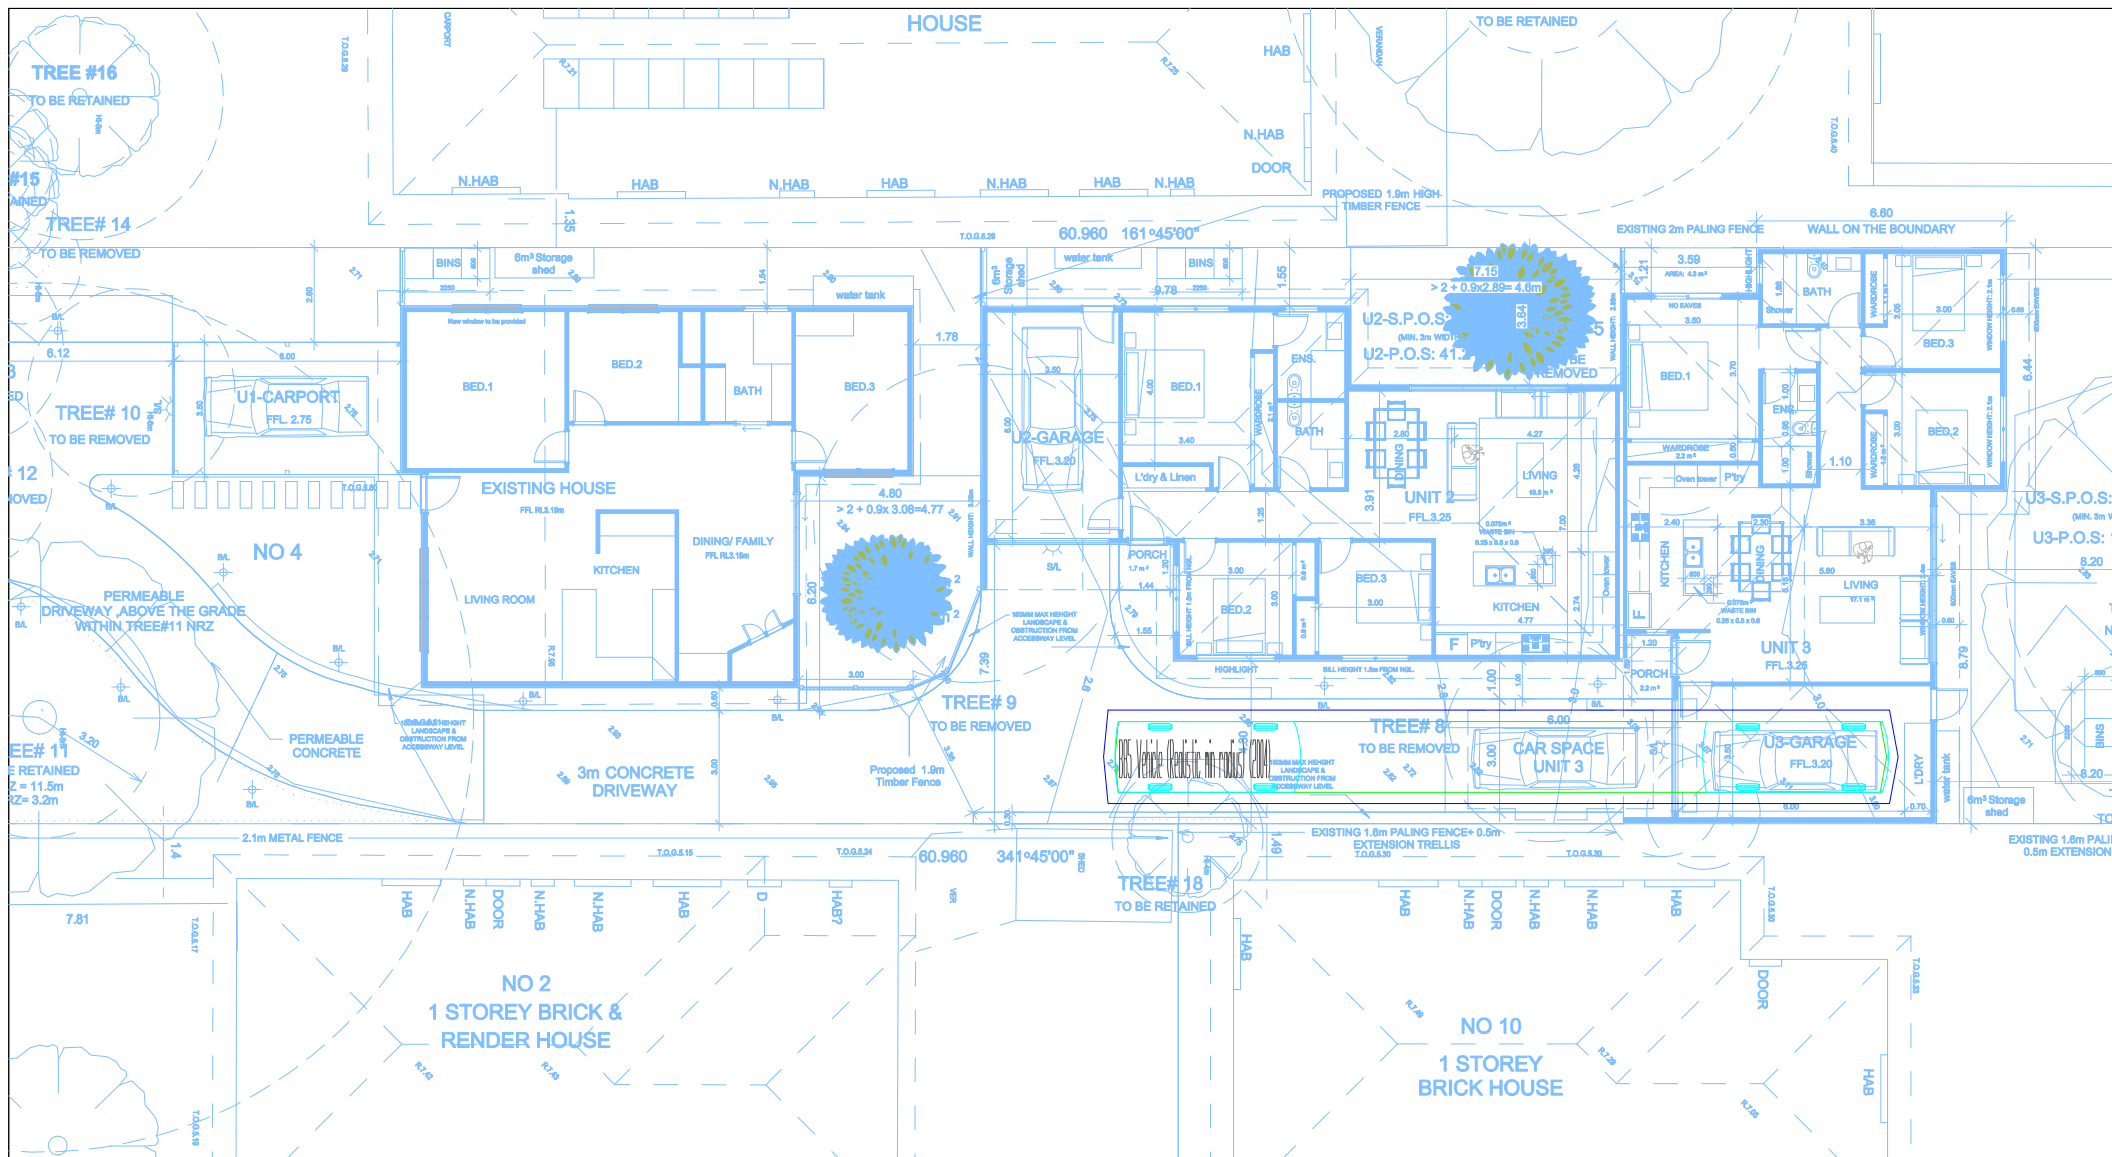


B85 Vehicle (Realistic min radius) (2004)
 Overall Length 4.910m
 Overall Width 1.870m
 Track Width 1.770m
 Kerb to Kerb Turning Radius 5.750m
 Max Speed 5km/h
 Vehicle Body Forward 0.92m
 Vehicle Body Reverse 2.8m
 300mm Clearance

Note: 150mm max height obstruction/landscaping within blue clearance line of swept paths measured from accessway level

Mornington Peninsula Shire

The information contained in this document/s is provided for the purpose of the planning process as set out in the Planning and Environment Act 1987. The information must not be used for any other purpose. By taking a copy of this document/s you acknowledge and agree that you will only use the document for the purpose specified above and that any dissemination, distribution or copying of this information is strictly prohibited. If you have any questions, please contact the Mornington Peninsula Shire Planning Team on (03) 5950 1010.

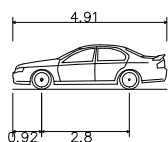
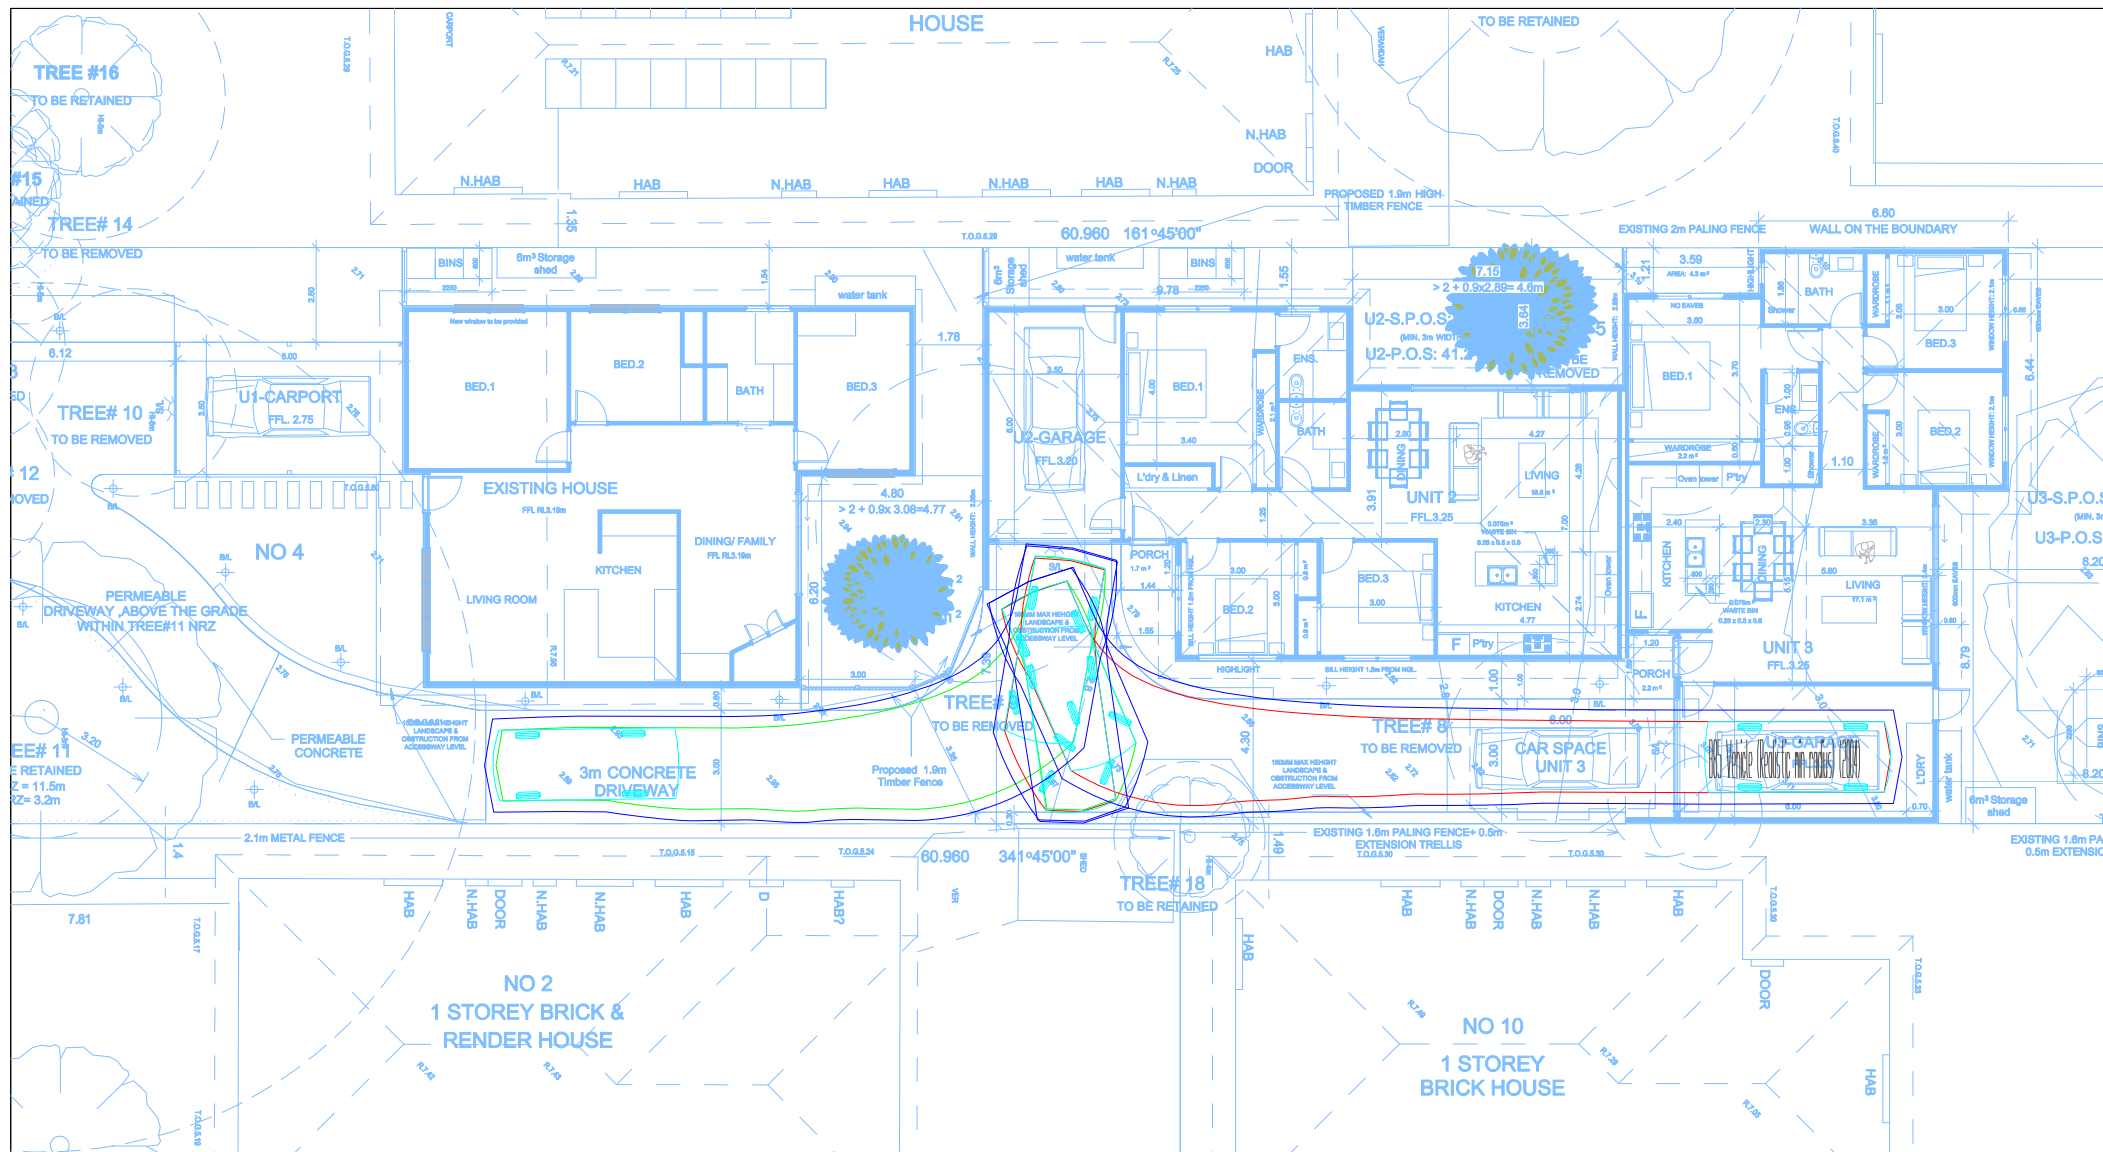


B85 Vehicle (Realistic min radius) (2004)
 Overall Length 4.910m
 Overall Width 1.870m
 Track Width 1.770m
 Kerb to Kerb Turning Radius 5.750m
 Max Speed 5km/h
 Vehicle Body Forward 2.8m
 Vehicle Body Reverse 0.92m
 300mm Clearance

Note: 150mm max height obstruction/landscaping within blue clearance line of swept paths measured from accessway level

Mornington Peninsula Shire

The information contained in this document/s is provided for the purpose of the planning process as set out in the Planning and Environment Act 1987. The information must not be used for any other purpose. By taking a copy of this document/s you acknowledge and agree that you will only use the document for the purpose specified above and that any dissemination, distribution or copying of this information is strictly prohibited. If you have any questions, please contact the Mornington Peninsula Shire Planning Team on (03) 5950 1010.

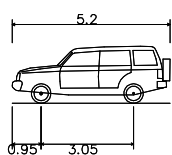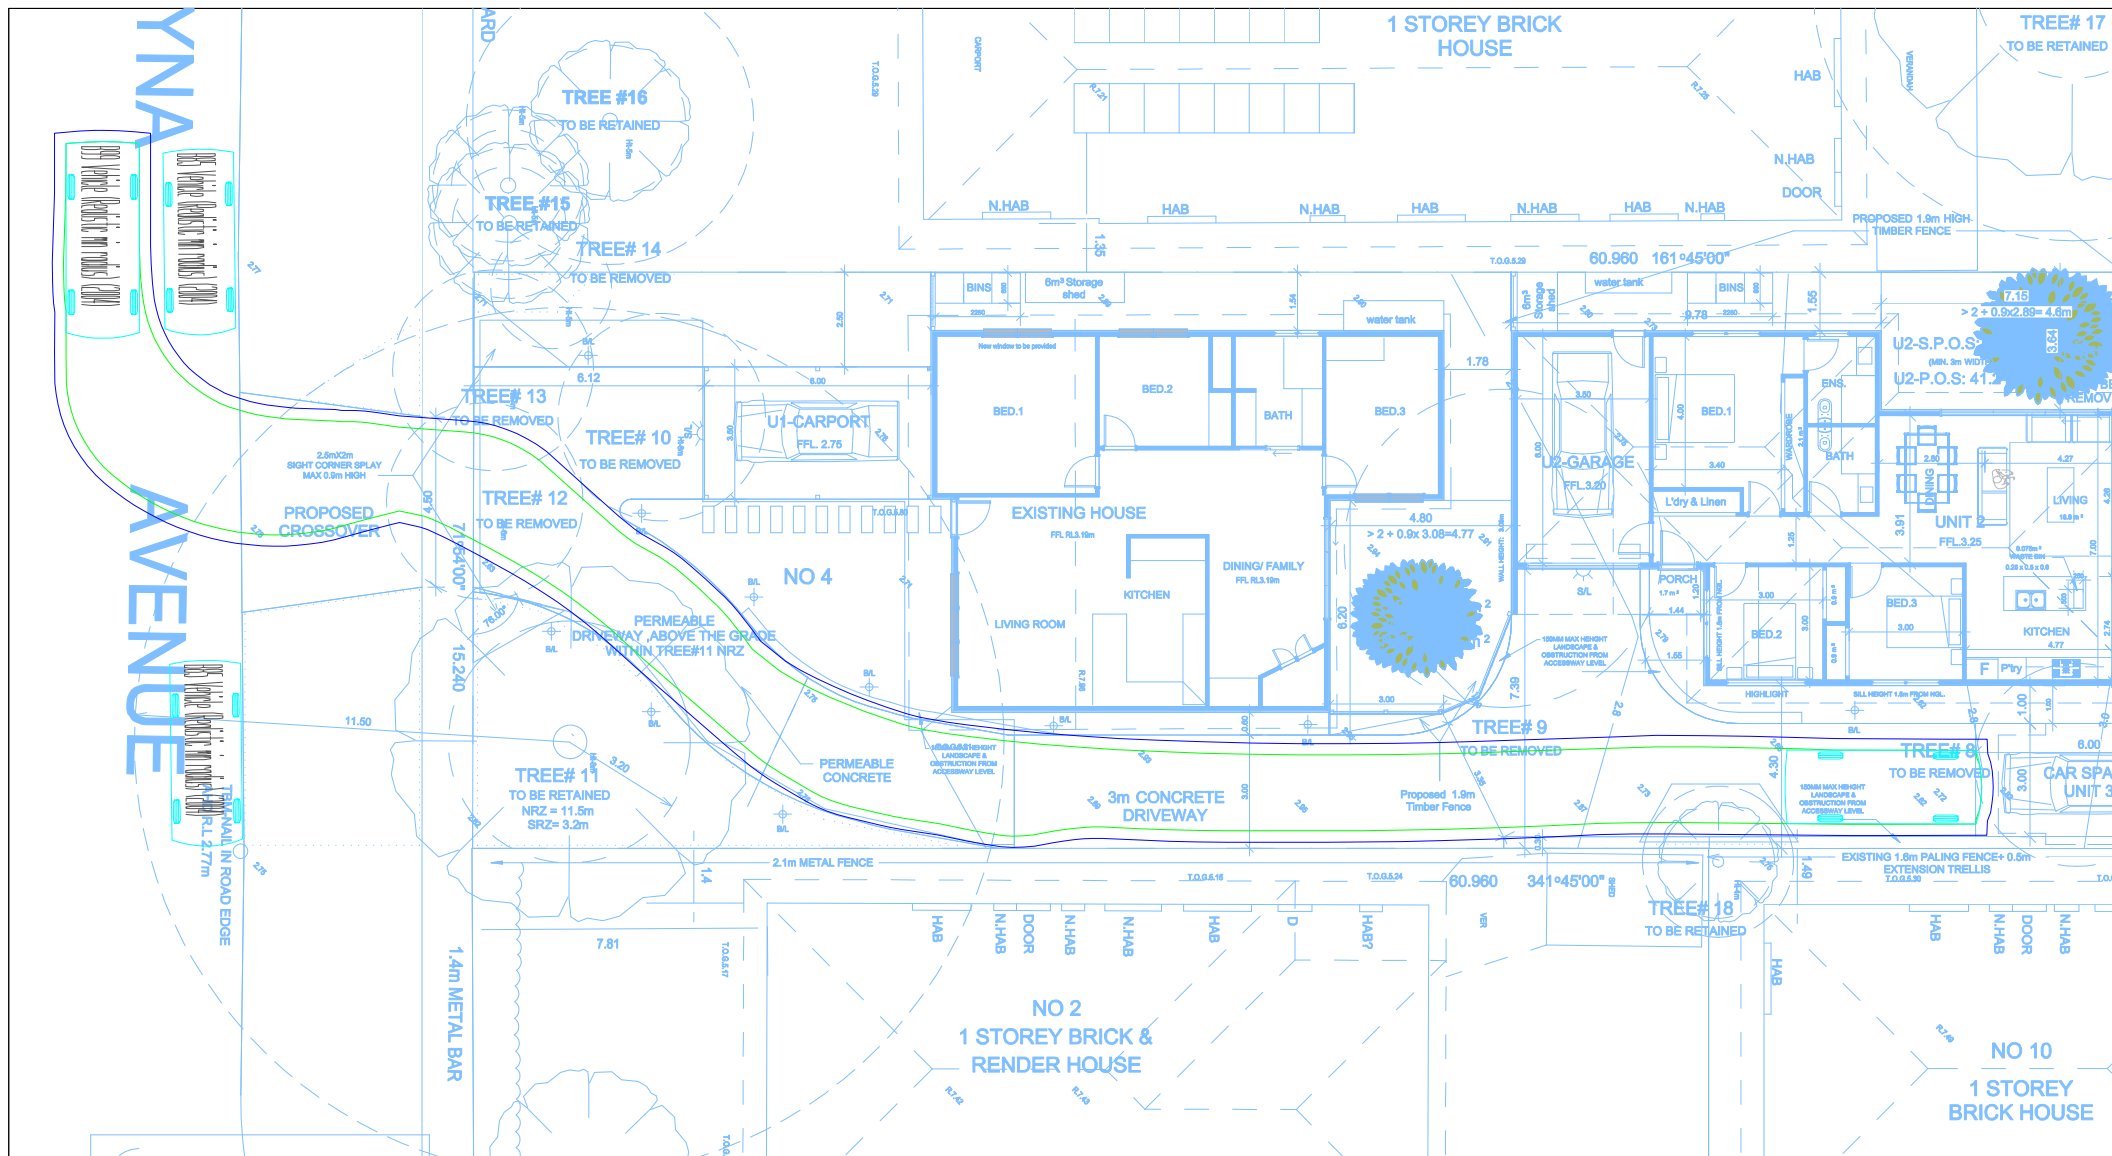

B99 Vehicle (Realistic min radius) (2004)
 Overall Length 5.200m
 Overall Width 1.940m
 Track Width 1.840m
 Kerb to Kerb Turning Radius 6.250m
 Max Speed 10km/h
 Vehicle Body Forward 3.05m
 Vehicle Body Reverse 0.95m
 300mm Clearance

Note: 150mm max height obstruction/landscaping within blue clearance line of swept paths measured from accessway level



Mornington Peninsula Shire

The information contained in this document/s is provided for the purpose of the planning process as set out in the Planning and Environment Act 1987. The information must not be used for any other purpose. By taking a copy of this document/s you acknowledge and agree that you will only use the document for the purpose specified above and that any dissemination, distribution or copying of this information is strictly prohibited. If you have any questions, please contact the Mornington Peninsula Shire Planning Team on (03) 5950 1010.

DATR2

7/26

@A4

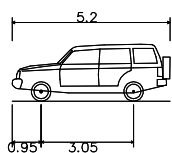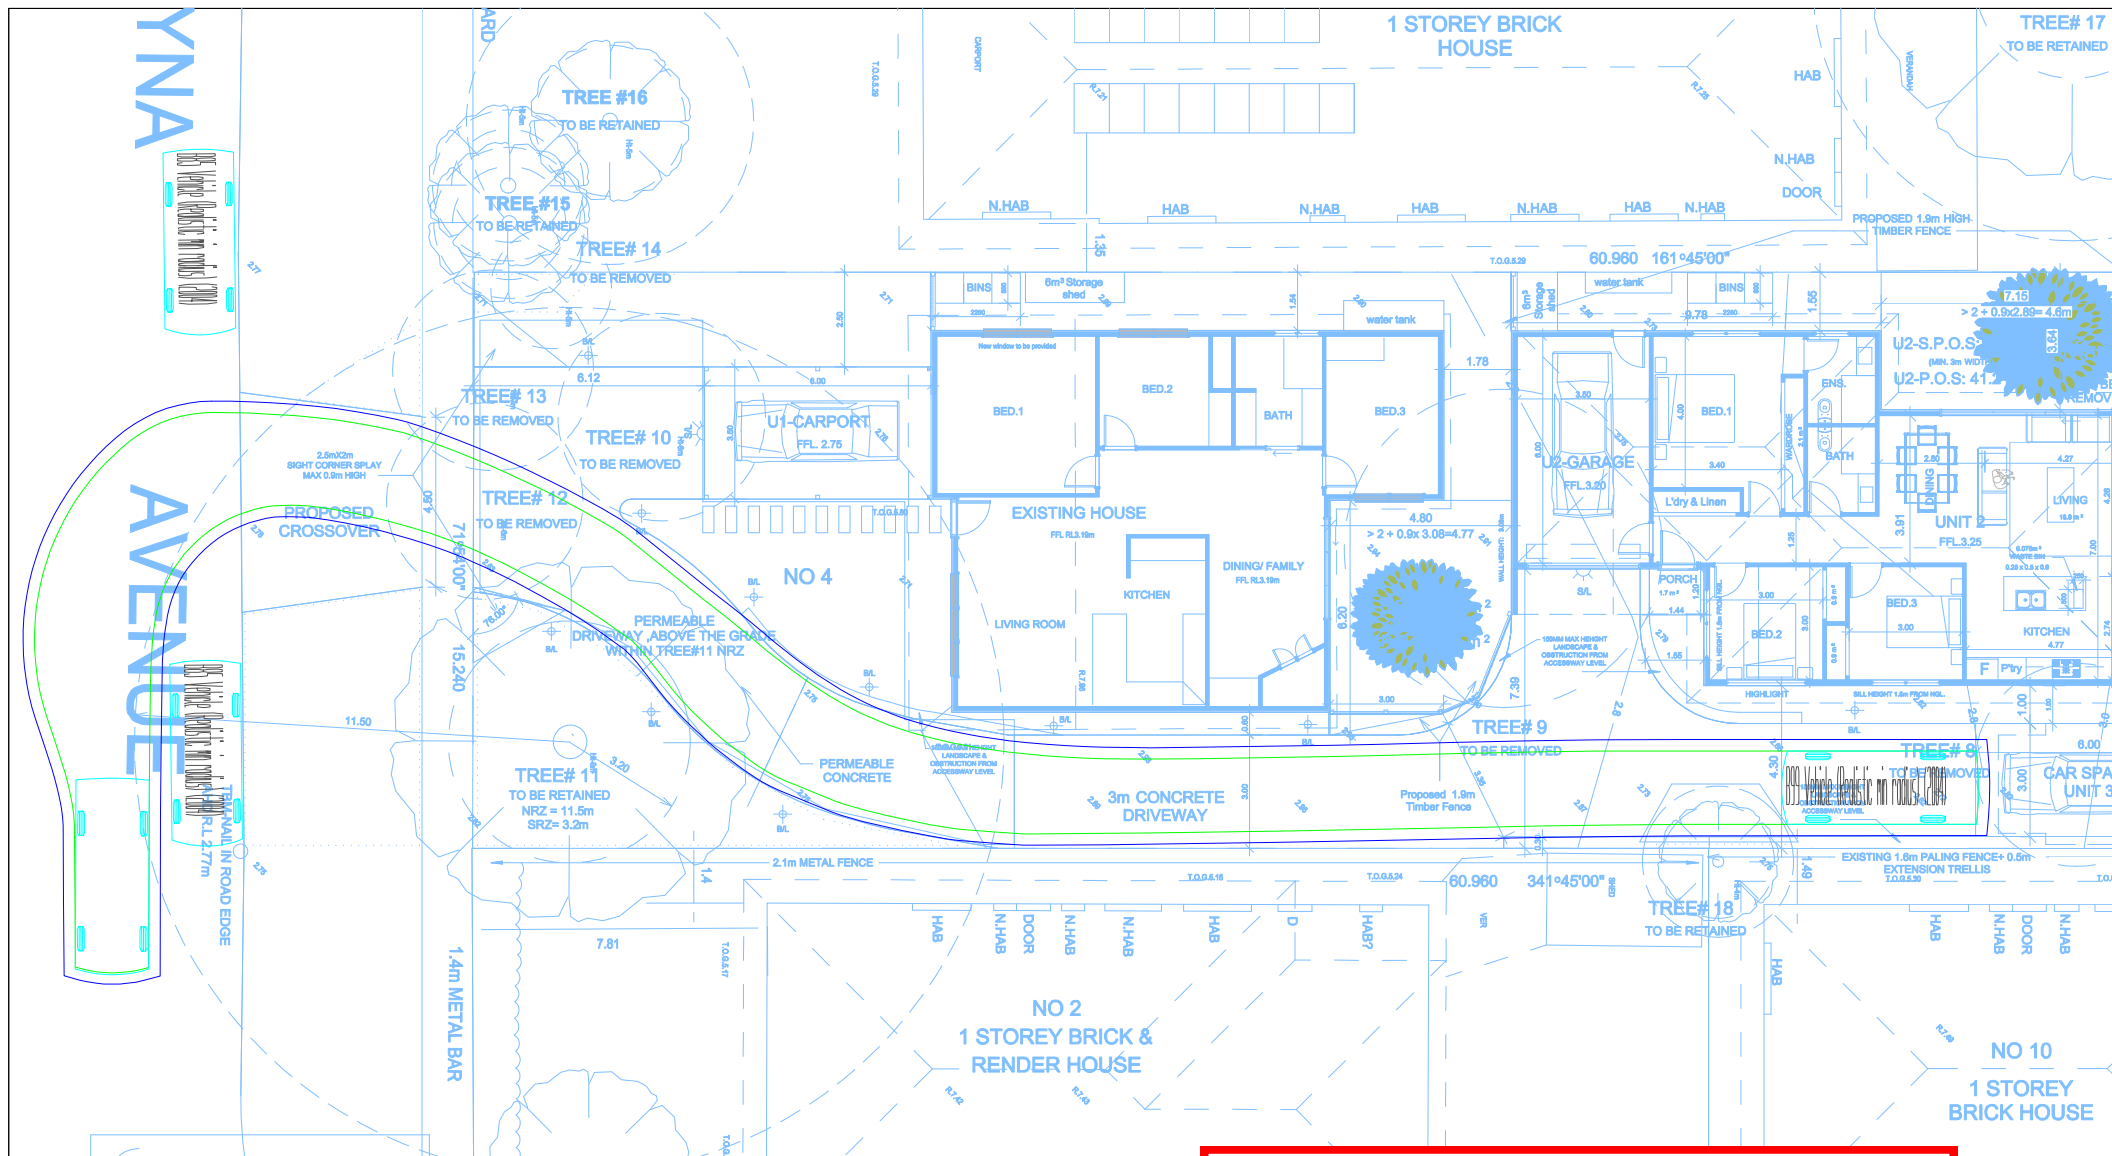

B99 Vehicle (Realistic min radius) (2004)
 Overall Length 5.200m
 Overall Width 1.940m
 Track Width 1.840m
 Kerb to Kerb Turning Radius 6.250m
 Max Speed 10km/h
 Vehicle Body Forward Green
 Vehicle Body Reverse Red
 300mm Clearance Blue

Note: 150mm max height obstruction/landscaping within blue clearance line of swept paths measured from accessway level

Mornington Peninsula Shire

The information contained in this document/s is provided for the purpose of the planning process as set out in the Planning and Environment Act 1987. The information must not be used for any other purpose. By taking a copy of this document/s you acknowledge and agree that you will only use the document for the purpose specified above and that any dissemination, distribution or copying of this information is strictly prohibited. If you have any questions, please contact the Mornington Peninsula Shire Planning Team on (03) 5950 1010.