


NOTES:

1. BOLLARD DIAMETER TO HAVE A MAX. TOLERANCE OF PLUS 100mm TO THE CAST IRON CAPPING TO MINIMISE WAISTING TO FIT. PREFERENCE IS TO MATCH TIMBER DIAMETER WITH CAP.
2. ALL MEASUREMENTS ARE IN MILLIMETRES.

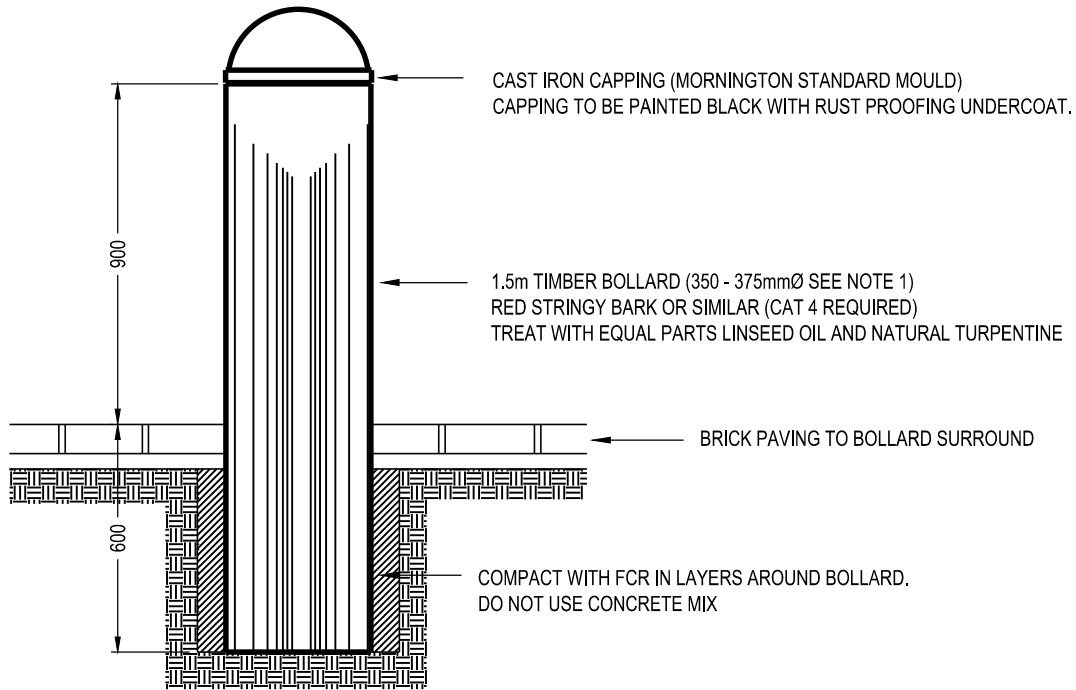

GUIDE POST

SCALE 1:20



MORNINGTON
PENINSULA
Shire

STANDARD PLAN
MORNINGTON MAIN STREET
STANDARD BOLLARD

MANAGER - INFRASTRUCTURE PROJECTS

DATE OF ISSUE
SHEET NO

10/01/2025
1 OF 1

MP805